

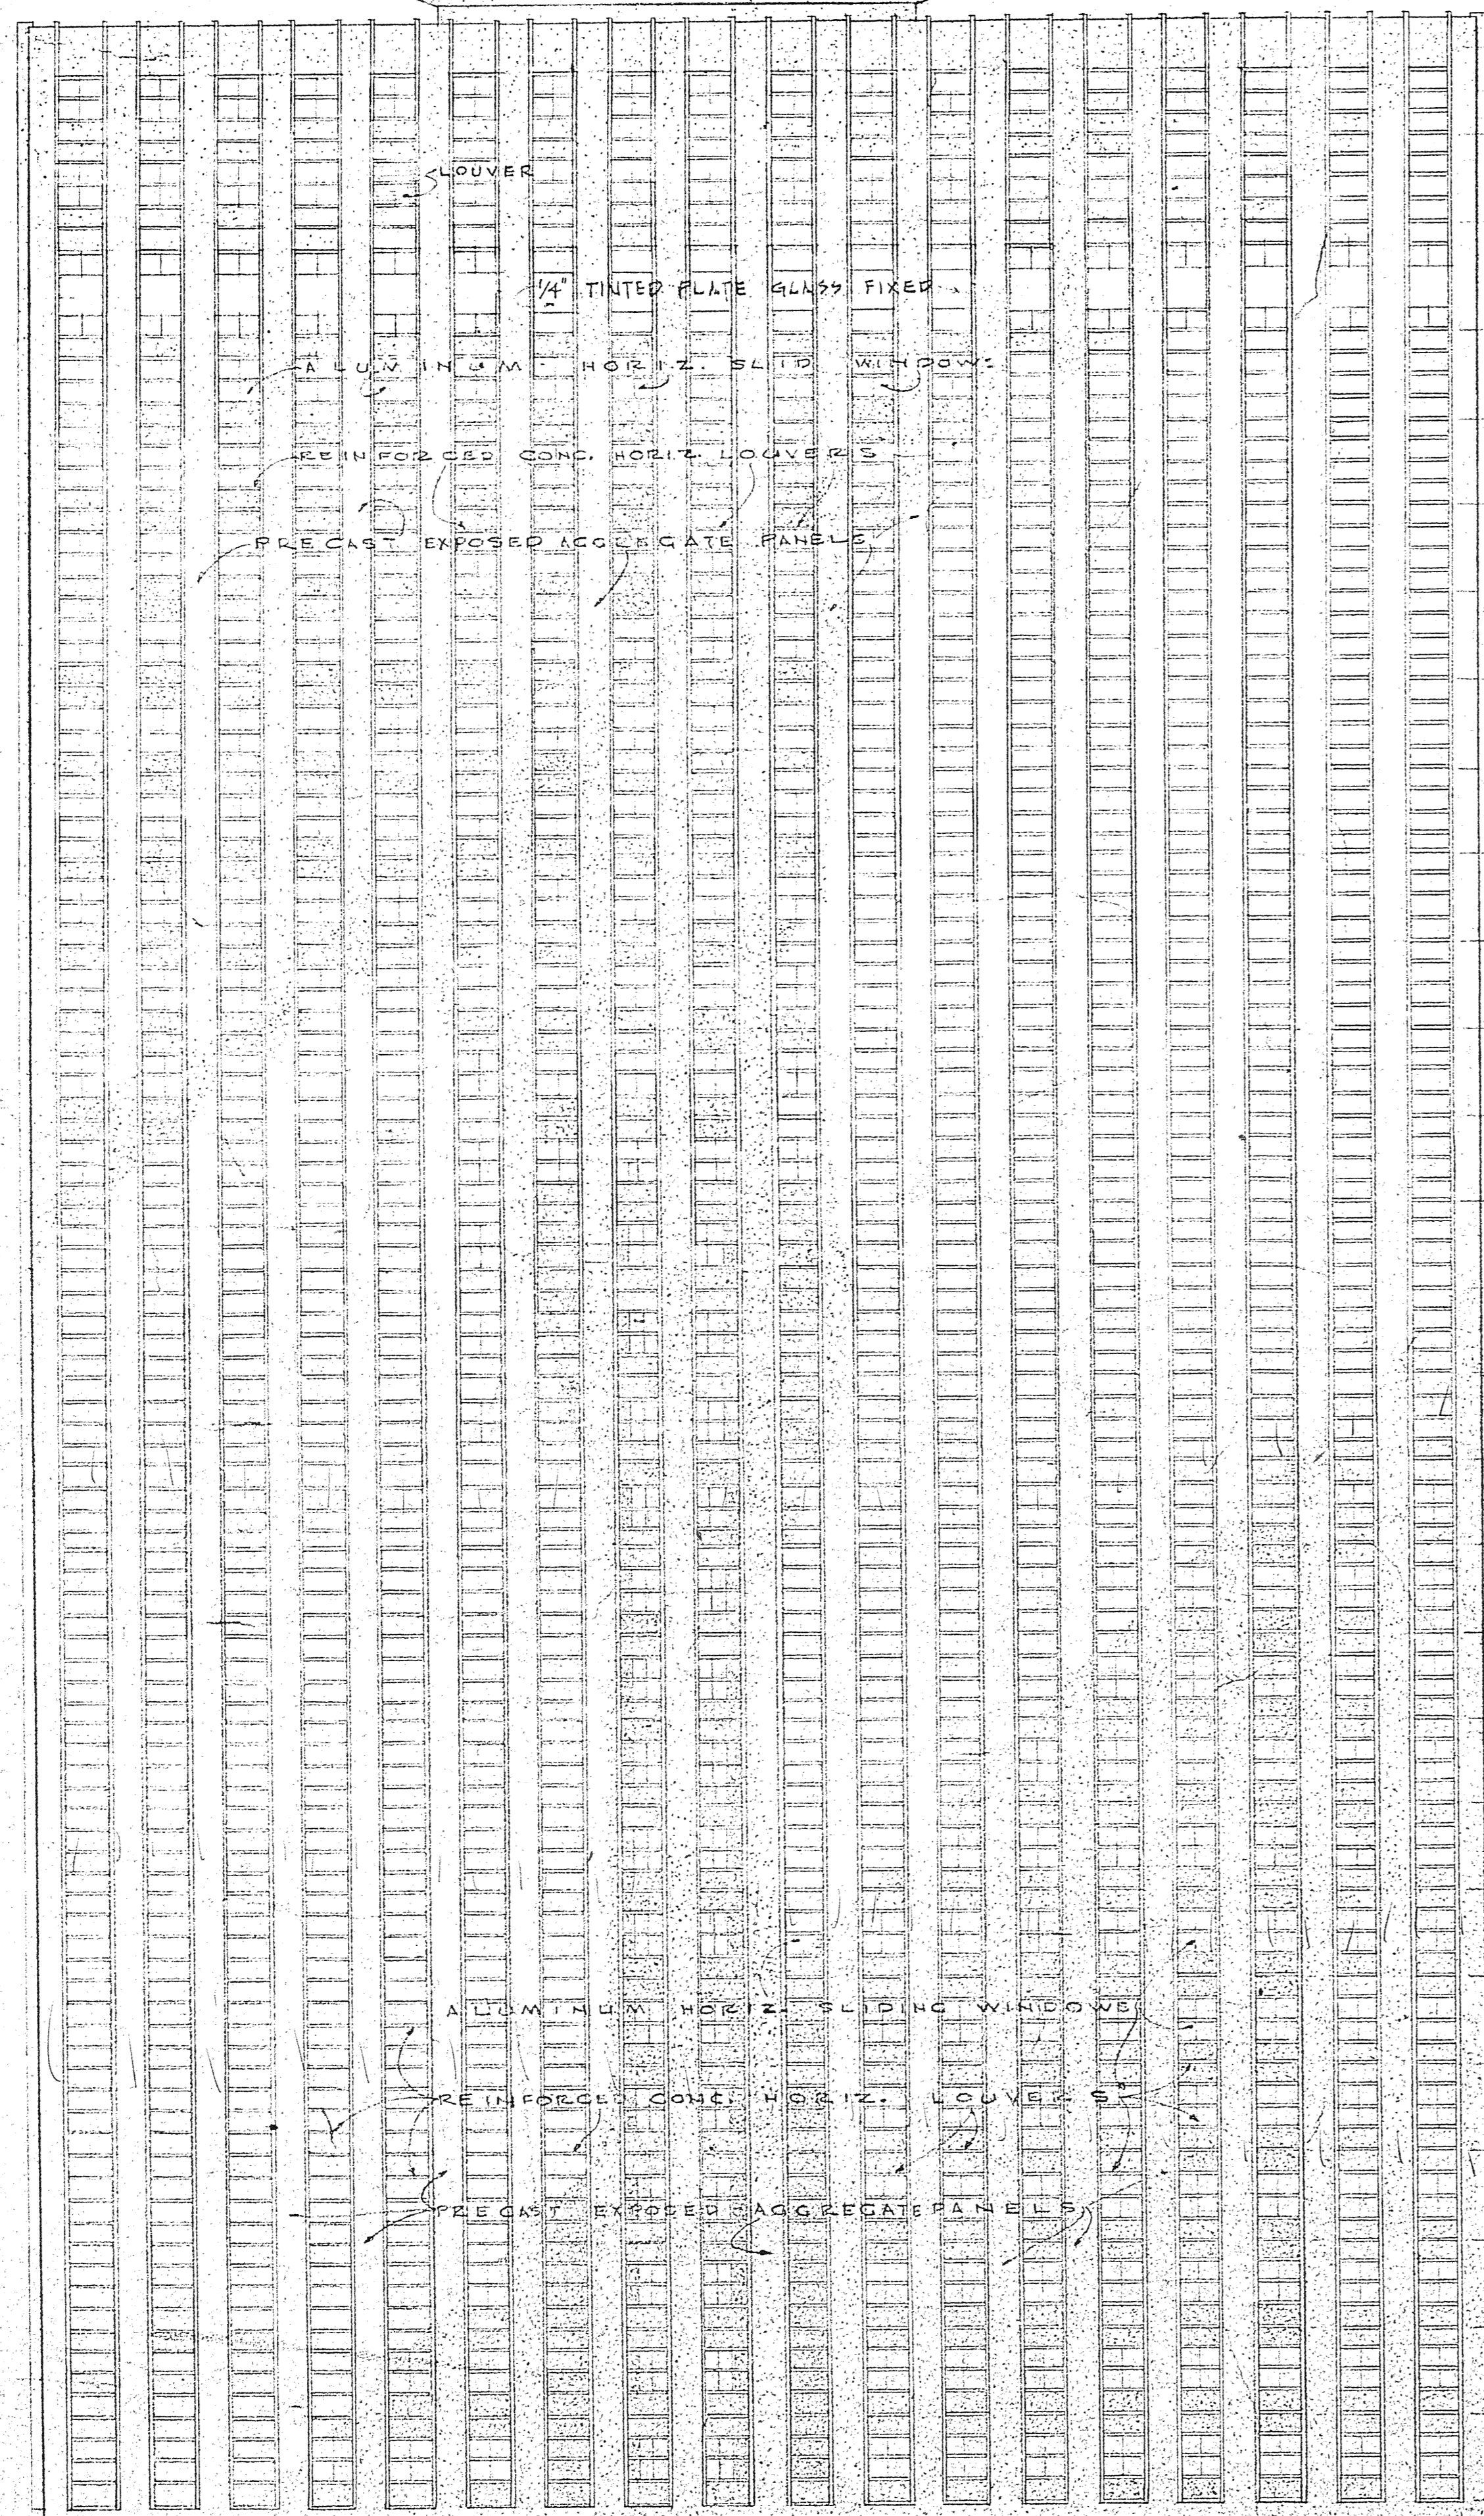


UP  
BANK

UP  
BANK

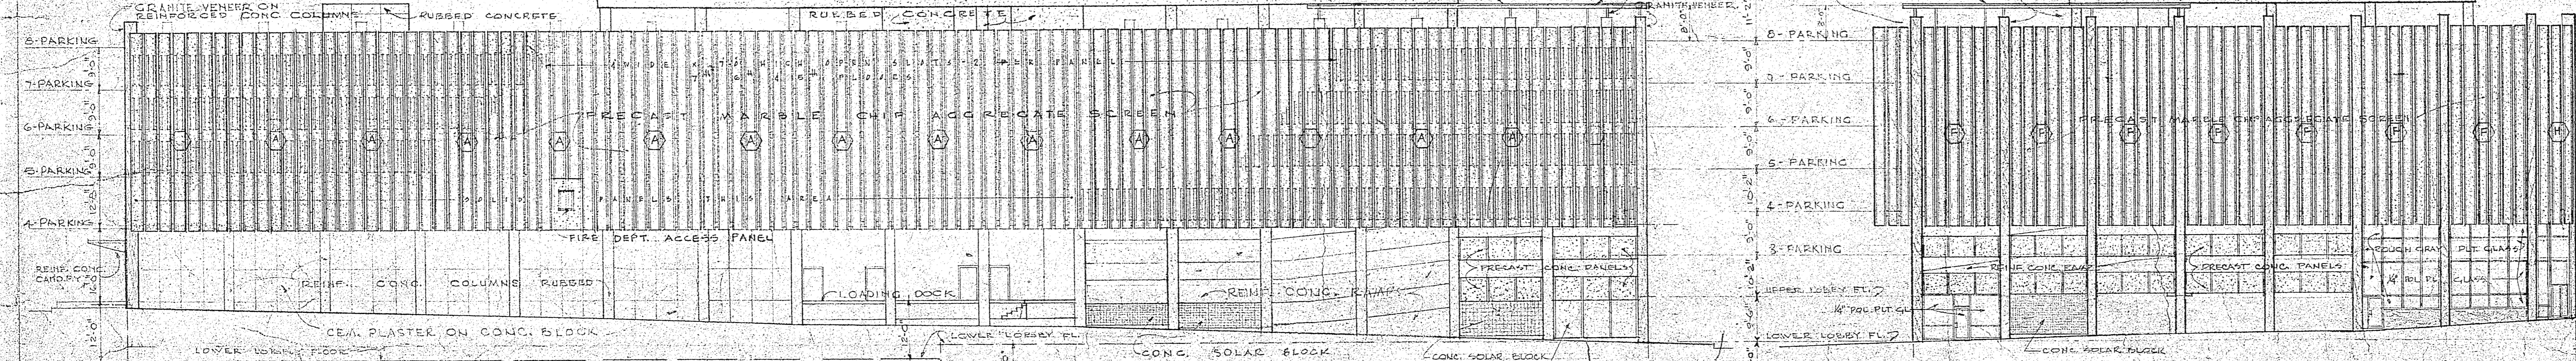

- COCKTAIL LOUNGE 28
- ROOF (37)
- 36 - SWIM. POOL &
- 35 - HEALTH CLUB
- 34 - RESTAURANT FL.
- 33 - OFFICE FL.
- 32 - OFFICE FL.
- 31 - OFFICE FL.
- 30 - OFFICE FL.
- 29 - OFFICE FL.
- 28 - OFFICE FL.
- 27 - OFFICE FL.
- 26 - OFFICE FL.
- 25 - OFFICE FL.
- 24 - OFFICE FL.
- 23 - OFFICE FL.
- 22 - OFFICE FL.
- 21 - OFFICE FL.
- 20 - OFFICE FL.
- 19 - OFFICE FL.
- 18 - OFFICE FL.
- 17 - OFFICE FL.
- 16 - OFFICE FL.
- 15 - OFFICE FL.
- 14 - OFFICE FL.
- 13 - OFFICE FL.
- 12 - OFFICE FL.
- 11 - OFFICE FL.
- 10 - OFFICE FL.
- 9 - OFFICE FL.

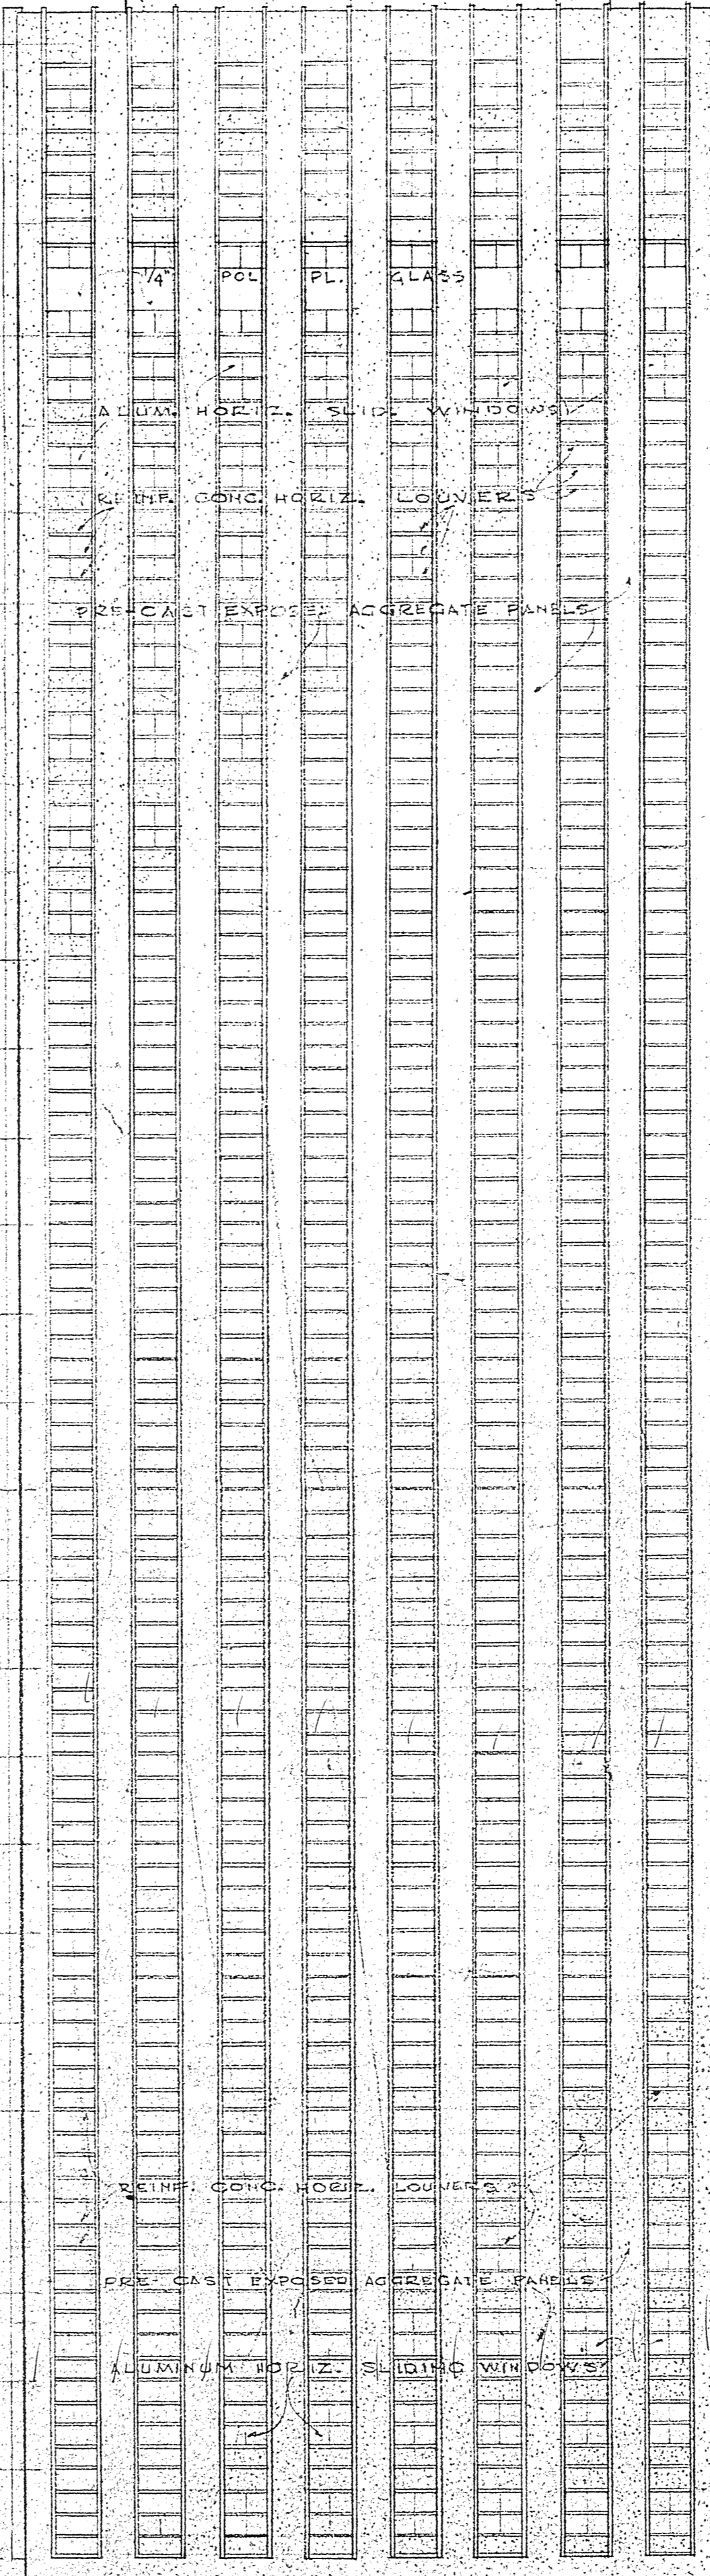

SOUTH ELEVATION  
SCALE 1/8" = 1'-0"

EAST ELEVATION  
SCALE 1/8" = 1'-0"

REVISIONS	REVISIONS	REVISIONS
10-10-64 ADD UP BANK SIGN	3-10-64 ADD SHAD LOUVERS IN ELEVATOR HOISTWAY WALLS	4-10-64 MAKE PRECAST SCREEN TYPE OF ELEVATOR
1-10-64 ADD PRECAST PANEL TO EAST END OF UPPER LOBBY & THIRD PARKING LEVEL	3-11-64 ADD WINDOWS IN 24TH FLOOR BLEV. MACH. ROOM	3-10-64 REVISE ADD 3 GLASS AT LOBBY LOBBY ELEV. WEST ELEV.
2-25-64 ADD COMMERCIAL AREA AT BAMP	7-18-64 TEMPERED LOUVERS FROM ELEVATOR HOISTWAY TO EXTERIOR OF BUILDING ABOVE 2ND FLOOR	1-10-64 INCREASE LENGTH OF TOWER PLAN 20'-0" AT 24TH FLOOR
	7-18-64 1/4" TINTED PLATE GLASS @ 24TH FLOOR	1-10-64 ADD ALUM. GLASS & GRANULITE EXTERIOR SH. FLOOR
	2-11-64 ADD 1/4" TINTED PLATE GLASS @ 24TH FLOOR	2-11-64 REVISE RESTAURANT WINDOWS
		2-11-64 ADD FIRE DEPT. ACCESS PANEL

**RH** ROBERT LEE HALL & ASSOCIATES ARCHITECTS  
 3365 POPLAR AVE. MEMPHIS, TENNESSEE

JOHN W. BURROUGHS  
 FRANK G. RICE  
 BEN R. WALLER, JR.

100 NORTH MAIN BUILDING  
 MEMPHIS, TENNESSEE

DATE: 3-17-64  
 SHEET 15