



# Piedmont AVE

## Complete Street

SEGMENT: Ponce de Leon Avenue to 12th Street

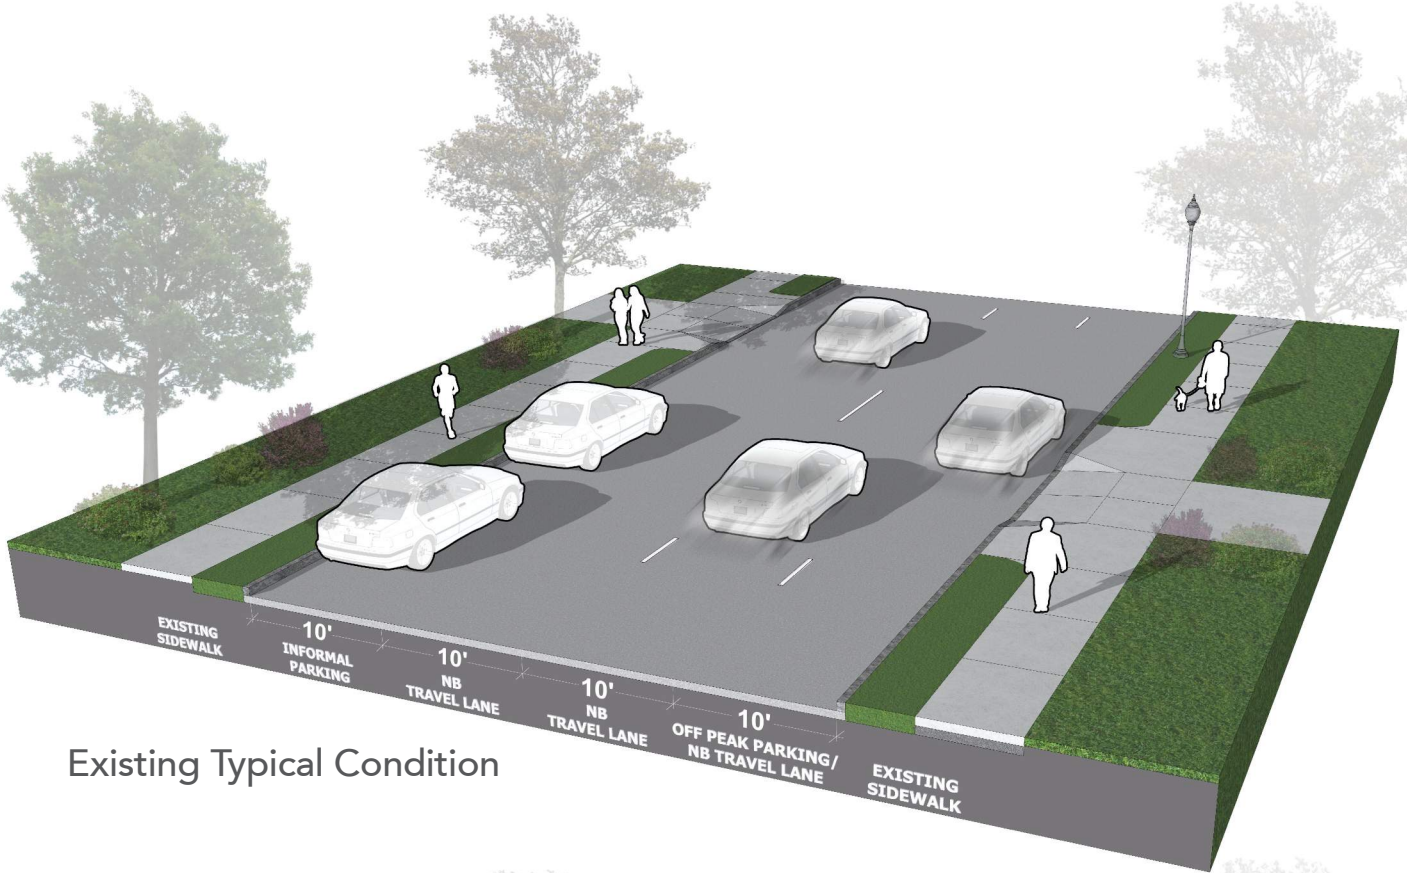

Existing Typical Condition

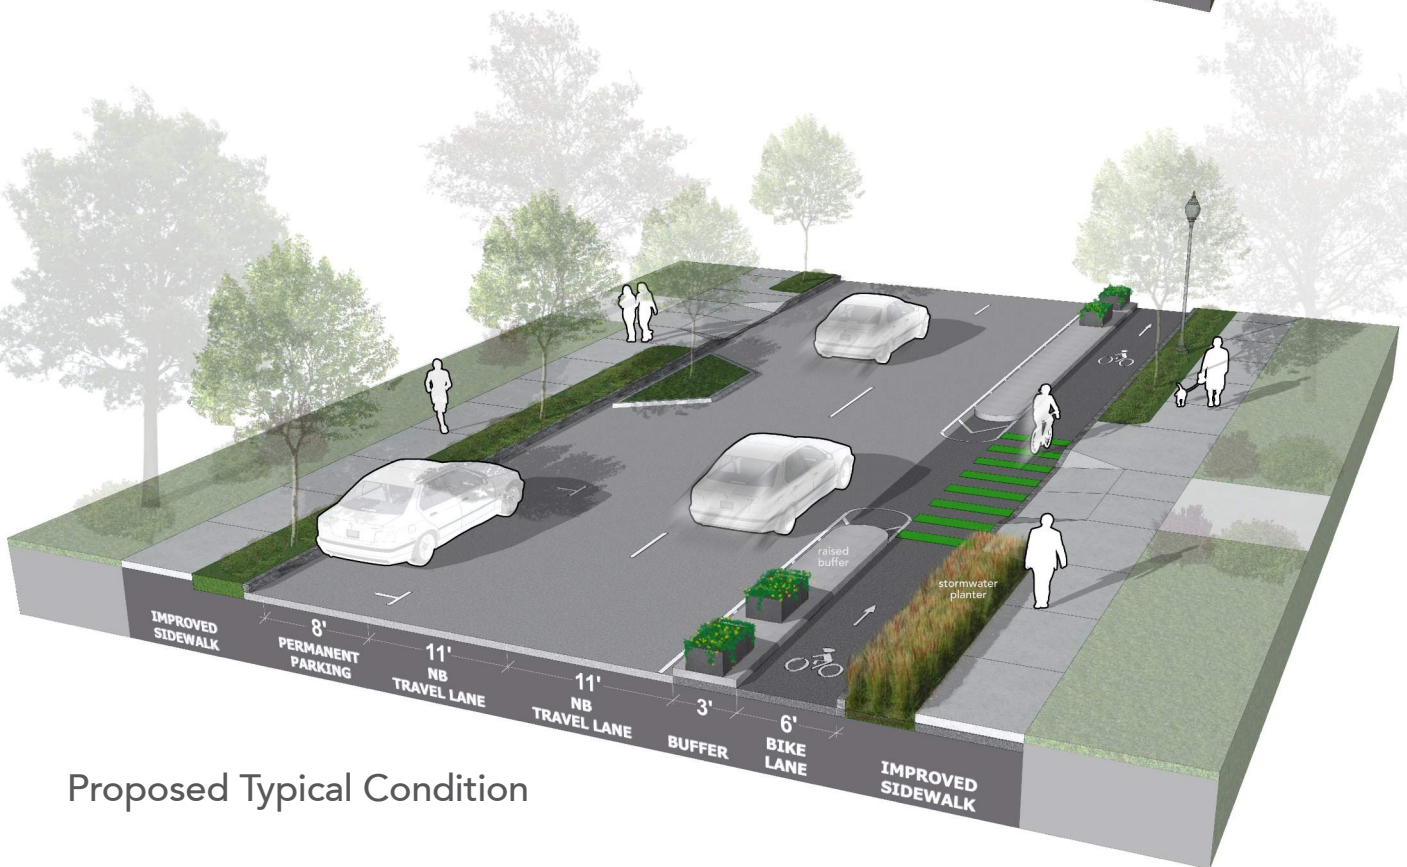

Proposed Typical Condition