



DESIGN REVIEW BOARD APPLICATION

**Administered by:
Design Review Board**

Property Address*: 1338 Union Avenue, Memphis, TN 38104

Applicant Name & Mailing Address: URBN Union LLC
1331 Union Ave, Ste 750-F
Memphis, TN 38104

Applicant Phone Number: (901) 440-2810 Applicant Fax Number: _____

Property Owner's Name & Mailing Address: See Applicant Information

Property Owner's Phone Number: See Applicant Phone Number

The proposed work consists of the following (check all that apply):

- Sign
- Renovation
- New Building
- Other Exterior Alteration

Project Description:

Located at 1338 Union Avenue, URBN on Union is a 5-Story mixed-use development featuring 17,500 SF of ground floor commercial, approximately 270 multi-family units, and a 411-space parking structure. This development will take advantage of an infill opportunity, building on approximately 2.87-acres of underutilized surface parking lots in a key medical district neighborhood.

Status of Project:

Pre-development

A complete application must be submitted to the Development Department no later than two weeks before a regularly scheduled meeting of the Design Review Board. Please submit the application with any necessary attachments to designreview@downtownmemphis.com. Questions can also be e-mailed to designreview@downtownmemphis.com, or you can reach Planning & Development staff at (901) 575 - 0540.

Owner/Applicant Signature: 

Date: 2/9/2021

*Applications for properties that are located within a Landmarks Historic District may require additional approval from the Landmarks Commission. Please contact the Shelby County Division of Planning & Development at (901) 576-6601 for more information.

CLAYBROOK STREET

WELLS FARGO

1308 UNION AVE

RETAIL & 3 LEVEL RESIDENTIAL UNITS ABOVE

FIVE LEVELS TYPE III A RESIDENTIAL ABOVE GRADE WITH PARTIAL BASEMENT

AMENITIES @270 (7,000 SF)

POOL COURTYARD @270

LEASING @275 (3,000 SF)

BOH

RETAIL @273 (7,000 SF)

RETAIL TRASH

PASEO

FIRST HORIZON BANK - REPLACEMENT FACILITY @272 (5,000 SF)

ENTRY/EXIT @268

TRASH

BIKE STORAGE

MAINT.

PARKING DECK

RETAIL PARKING

UP

13% JUMP UP RAMP

UP

5.5% SLOPE

UP

DOWN

UP

DOWN

8'-0" CLEAR HEADROOM

PASEO ENTRY

BANK PARKING

BANK PARKING

UP

DOWN

UP

DOWN

UP

DOWN

UP

DOWN

UP

DOWN

UP

DOWN

UP

DOWN

UP

DOWN

UP

DOWN

UP

DOWN

UP

DOWN

UP

DOWN

UP

DOWN

UP

DOWN

UP

DOWN


CLEVELAND STREET

ENTRY/EXIT @268

UNION AVENUE

ENTRY FROM STREET

BASEMENT PLAN @ 270

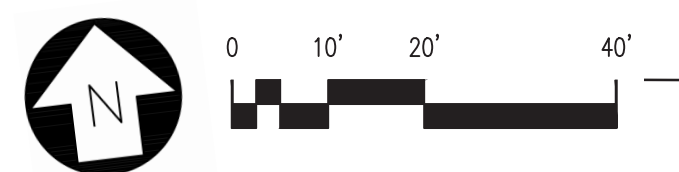


1338 UNION AVENUE MIXED USE

MEMPHIS, TN
DENSITY STUDY • 12-23-2020


KRN2019-01



© COPYRIGHT 2020 DYNAMIK DESIGN

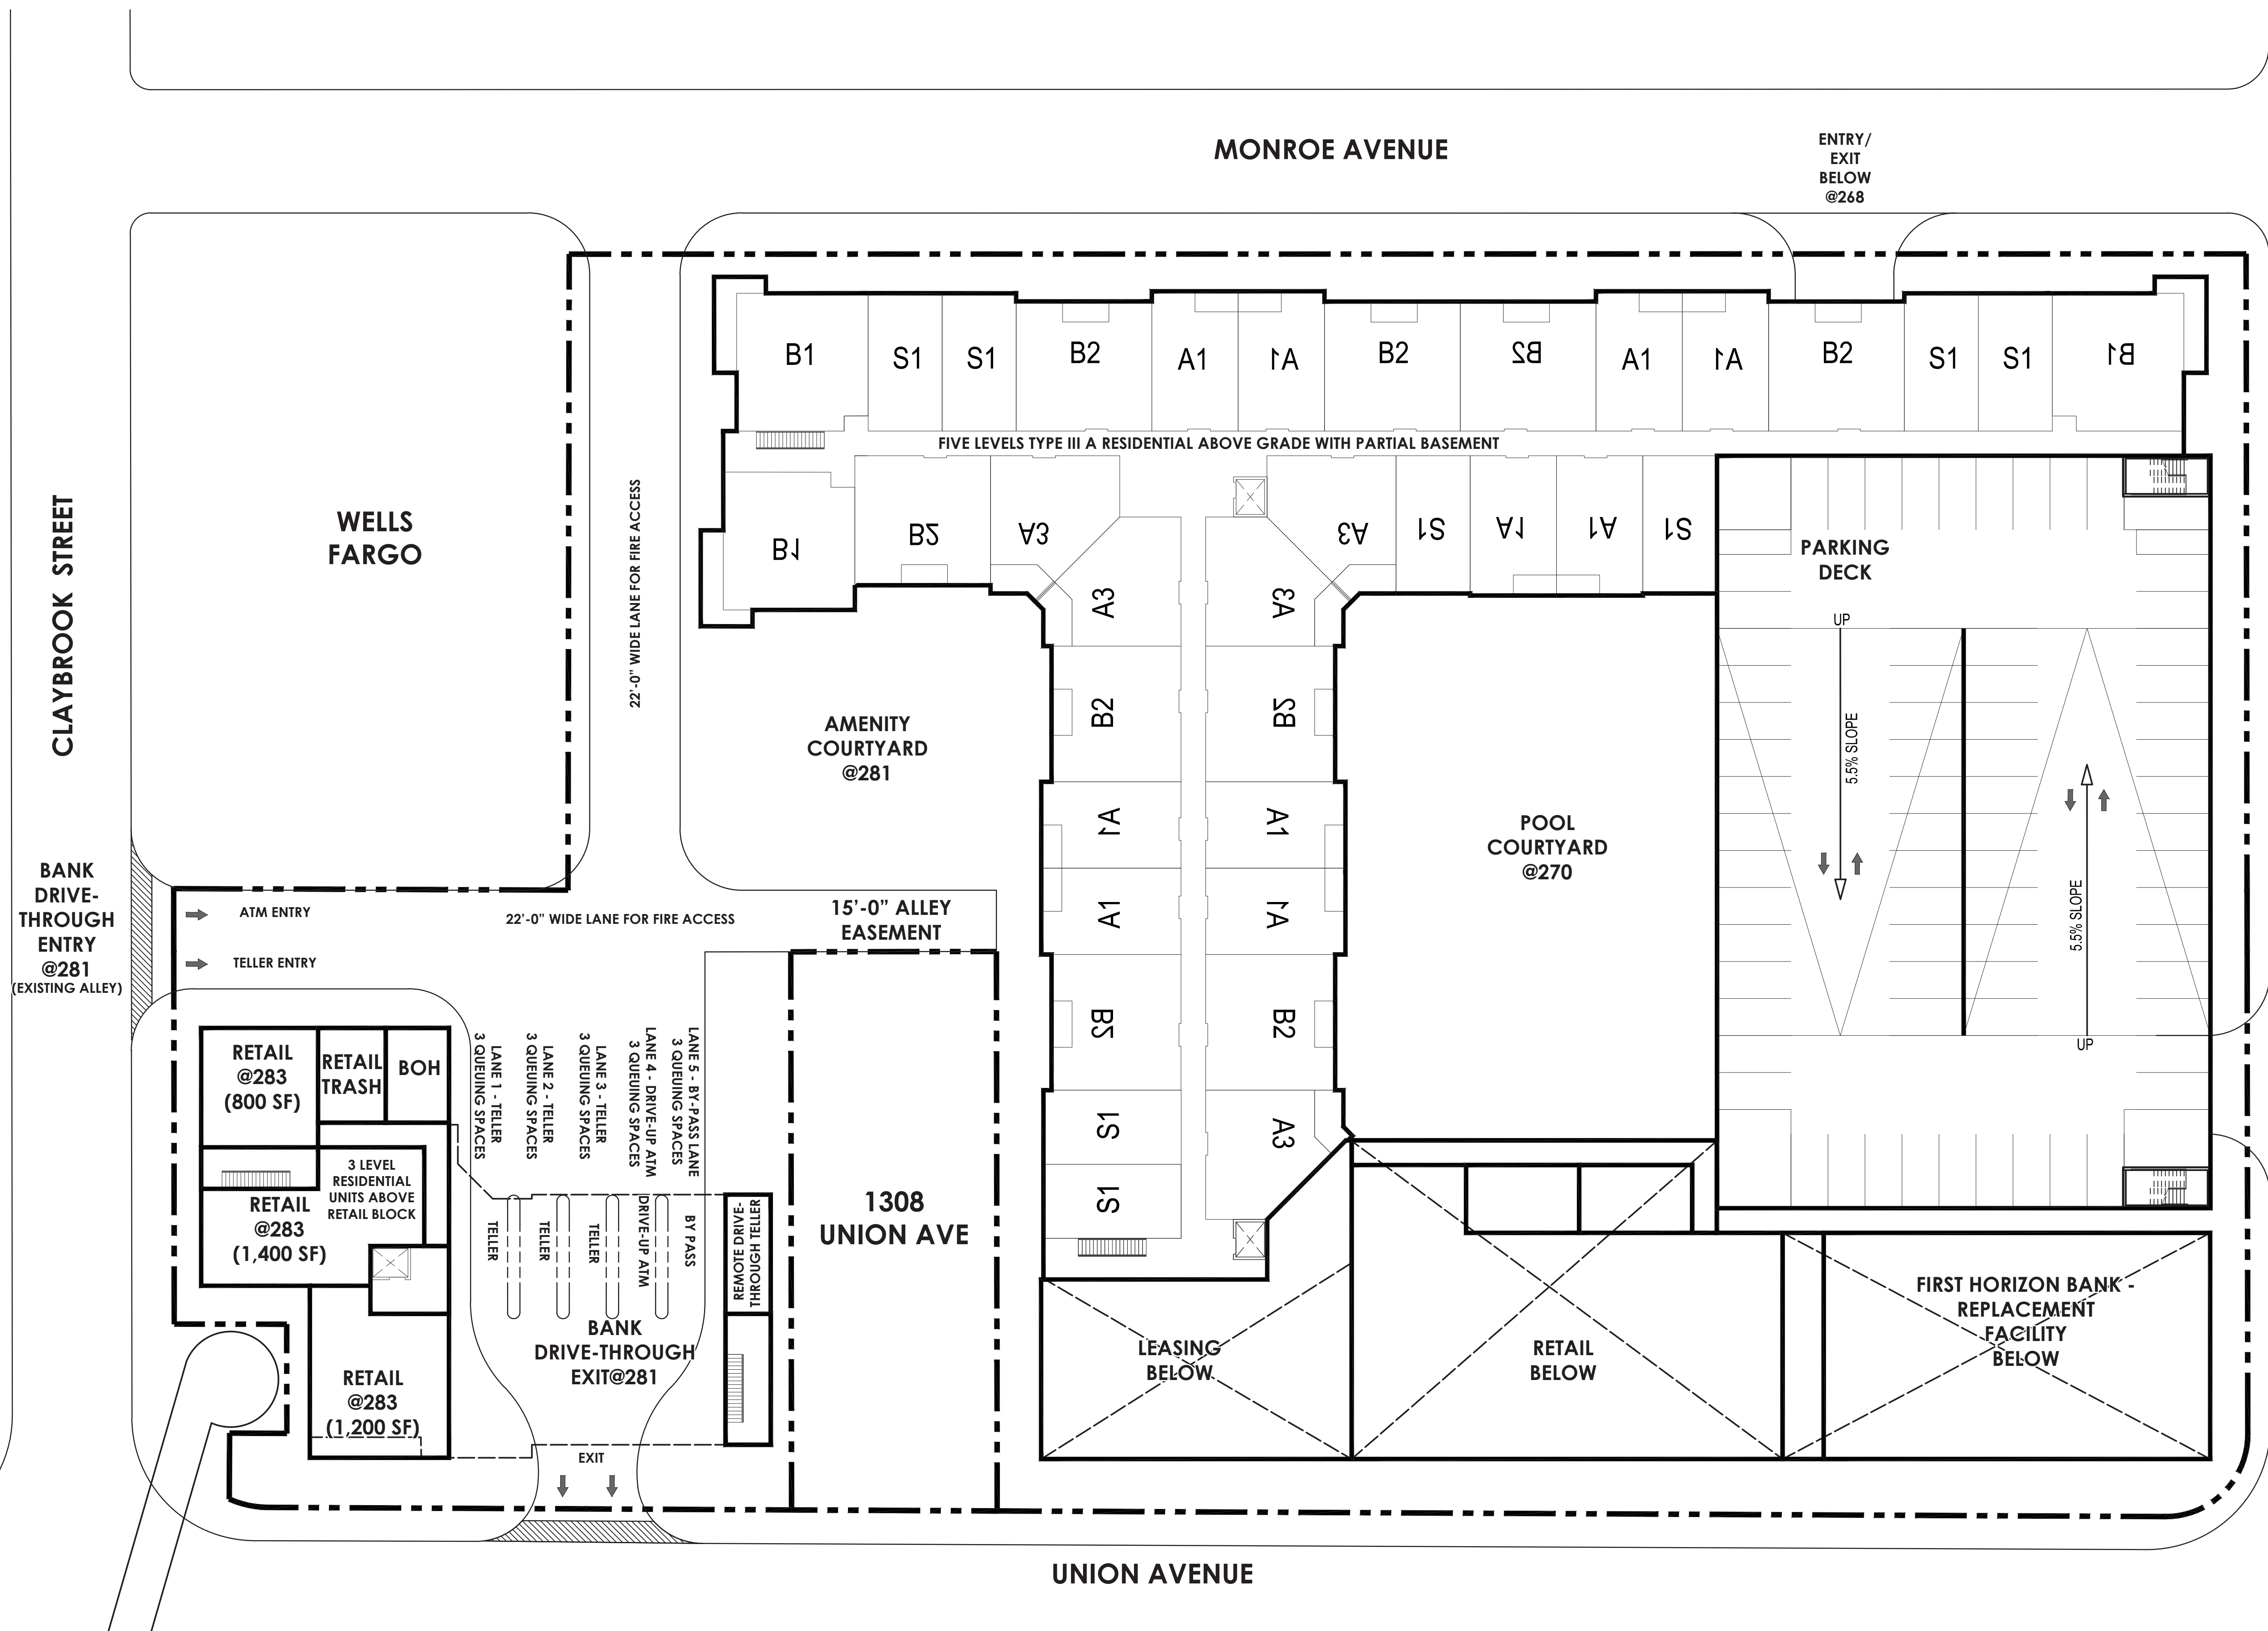


LEVEL 1 PLAN @ 281

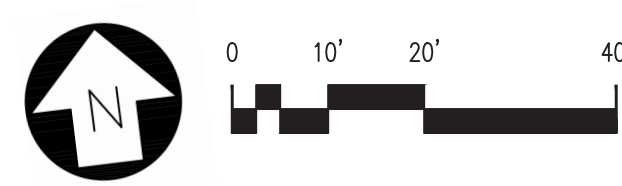



1338 UNION AVENUE MIXED USE
 MEMPHIS, TN
 DENSITY STUDY • 12-23-2020
 KRN2019-01



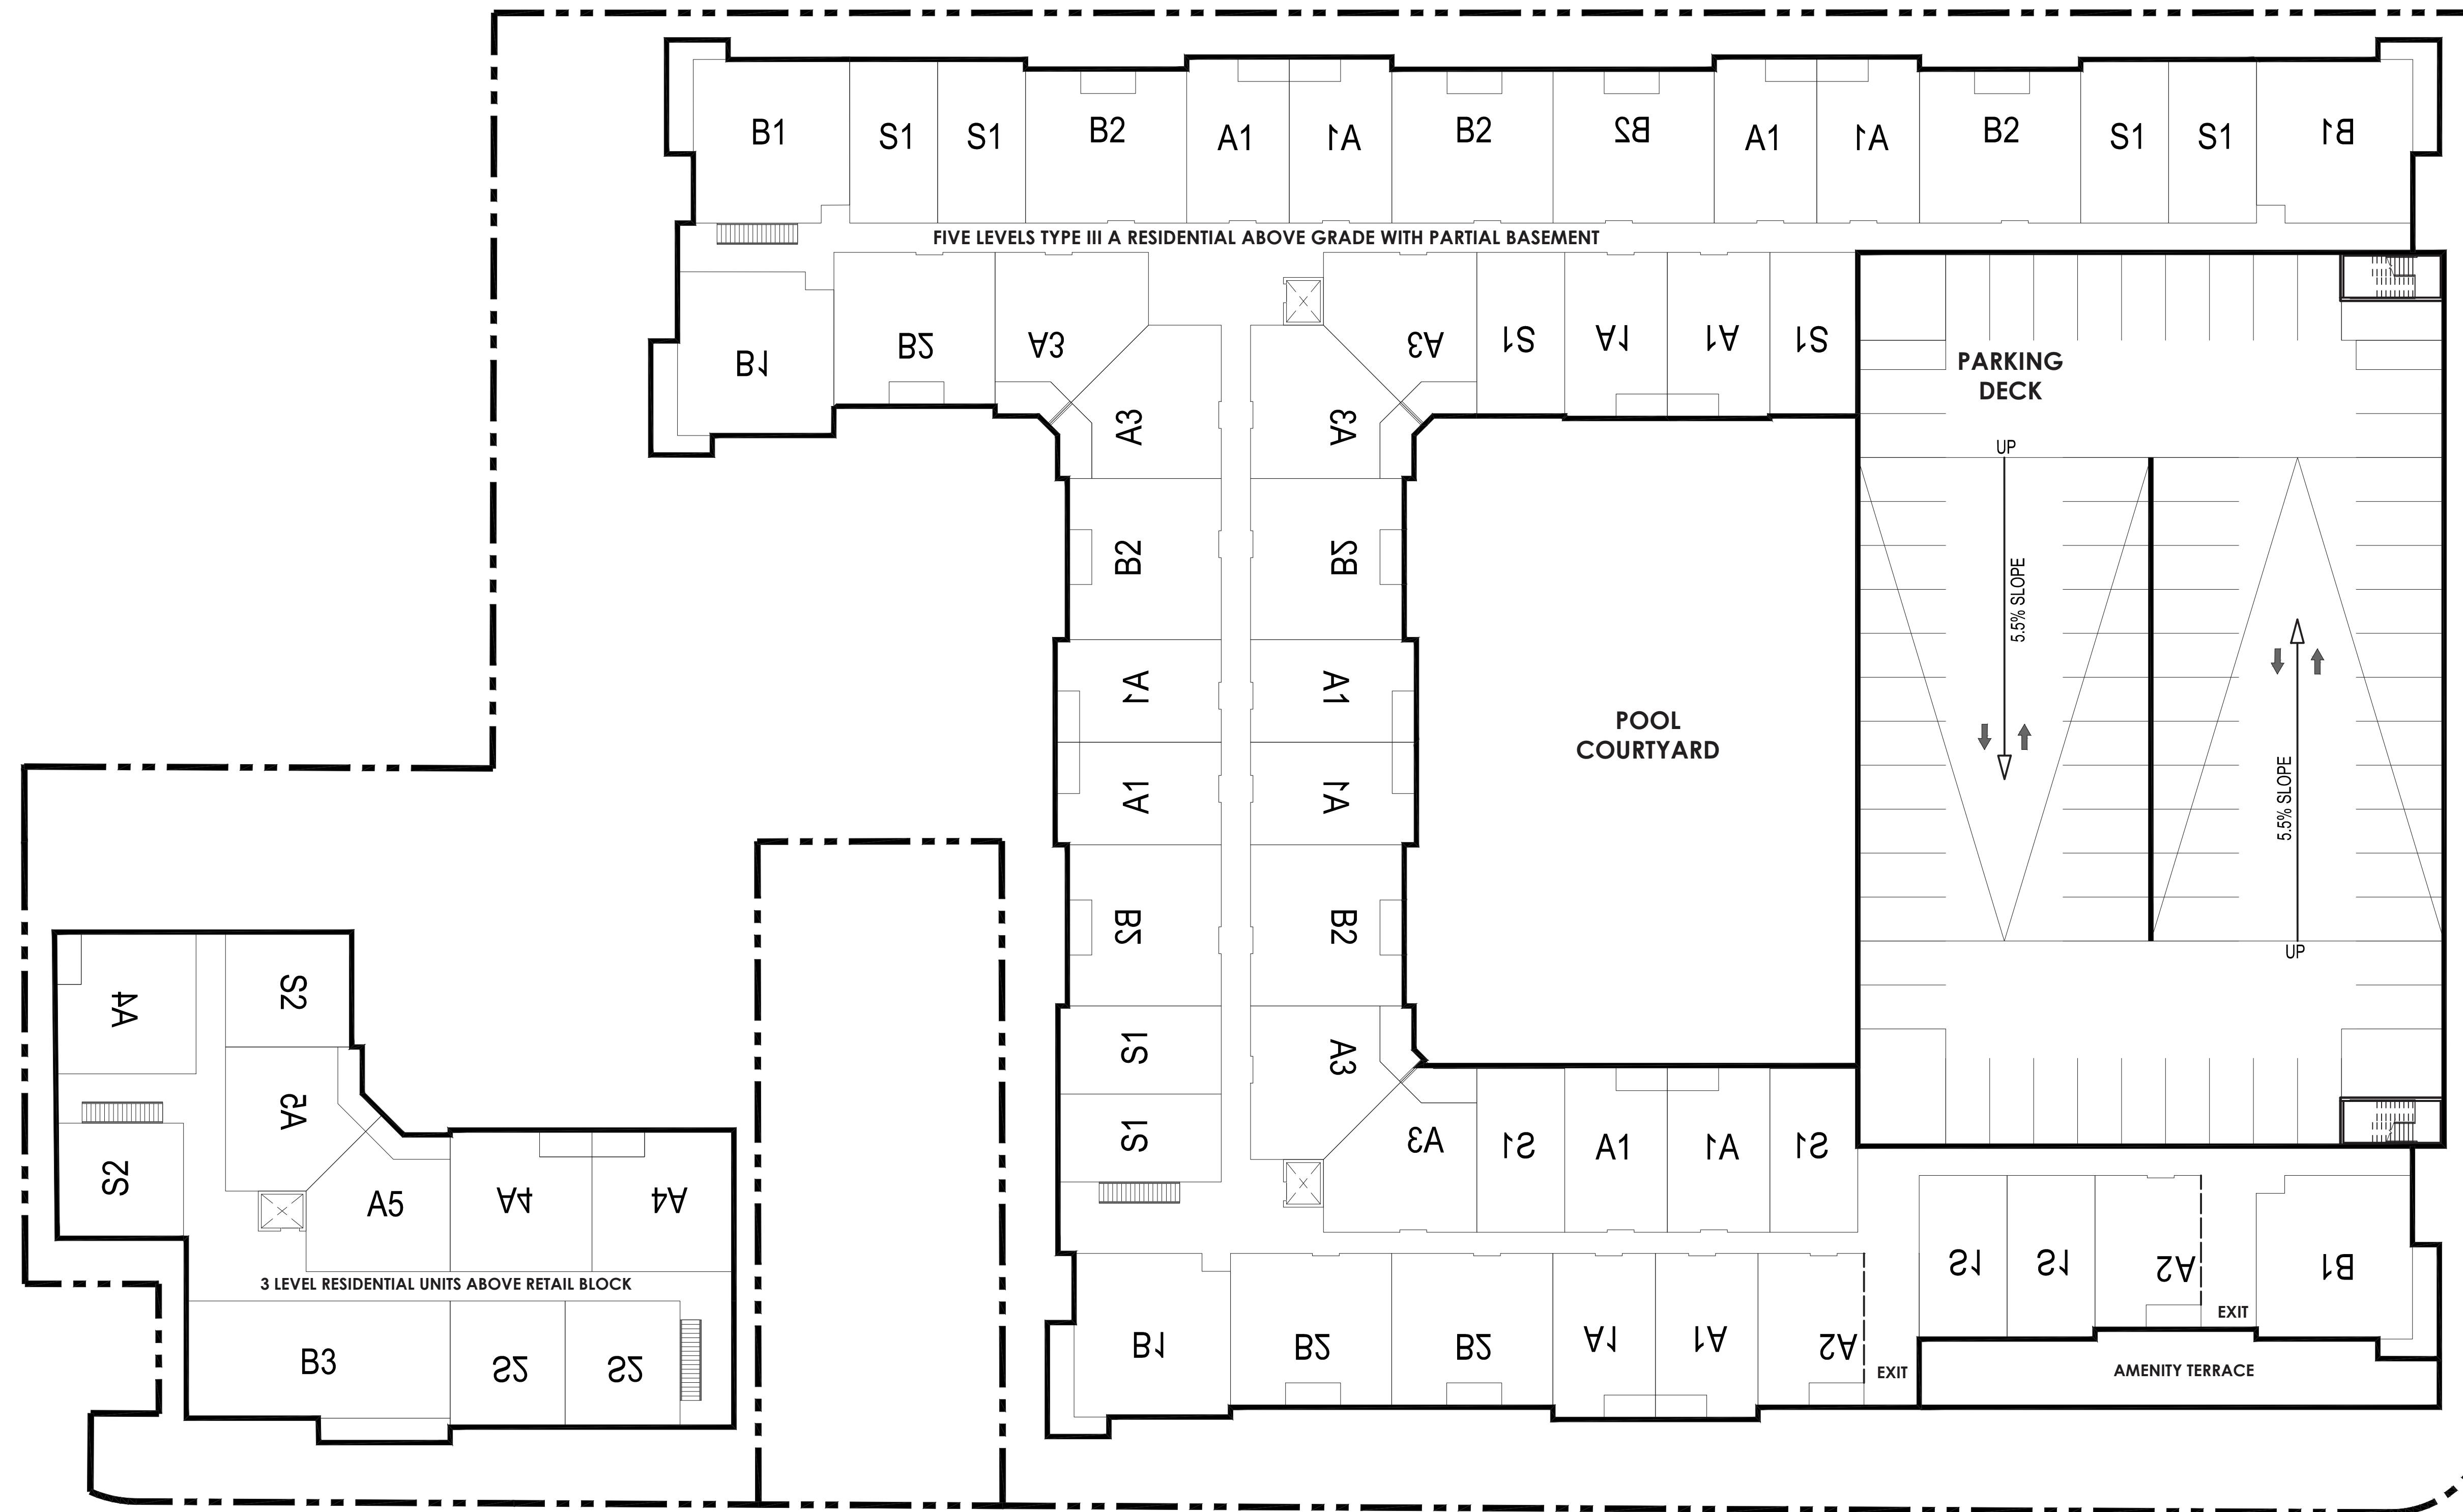


LEVEL 2 PLAN @ 292

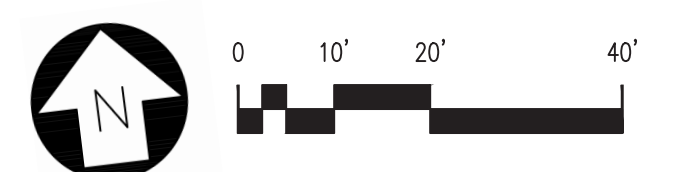

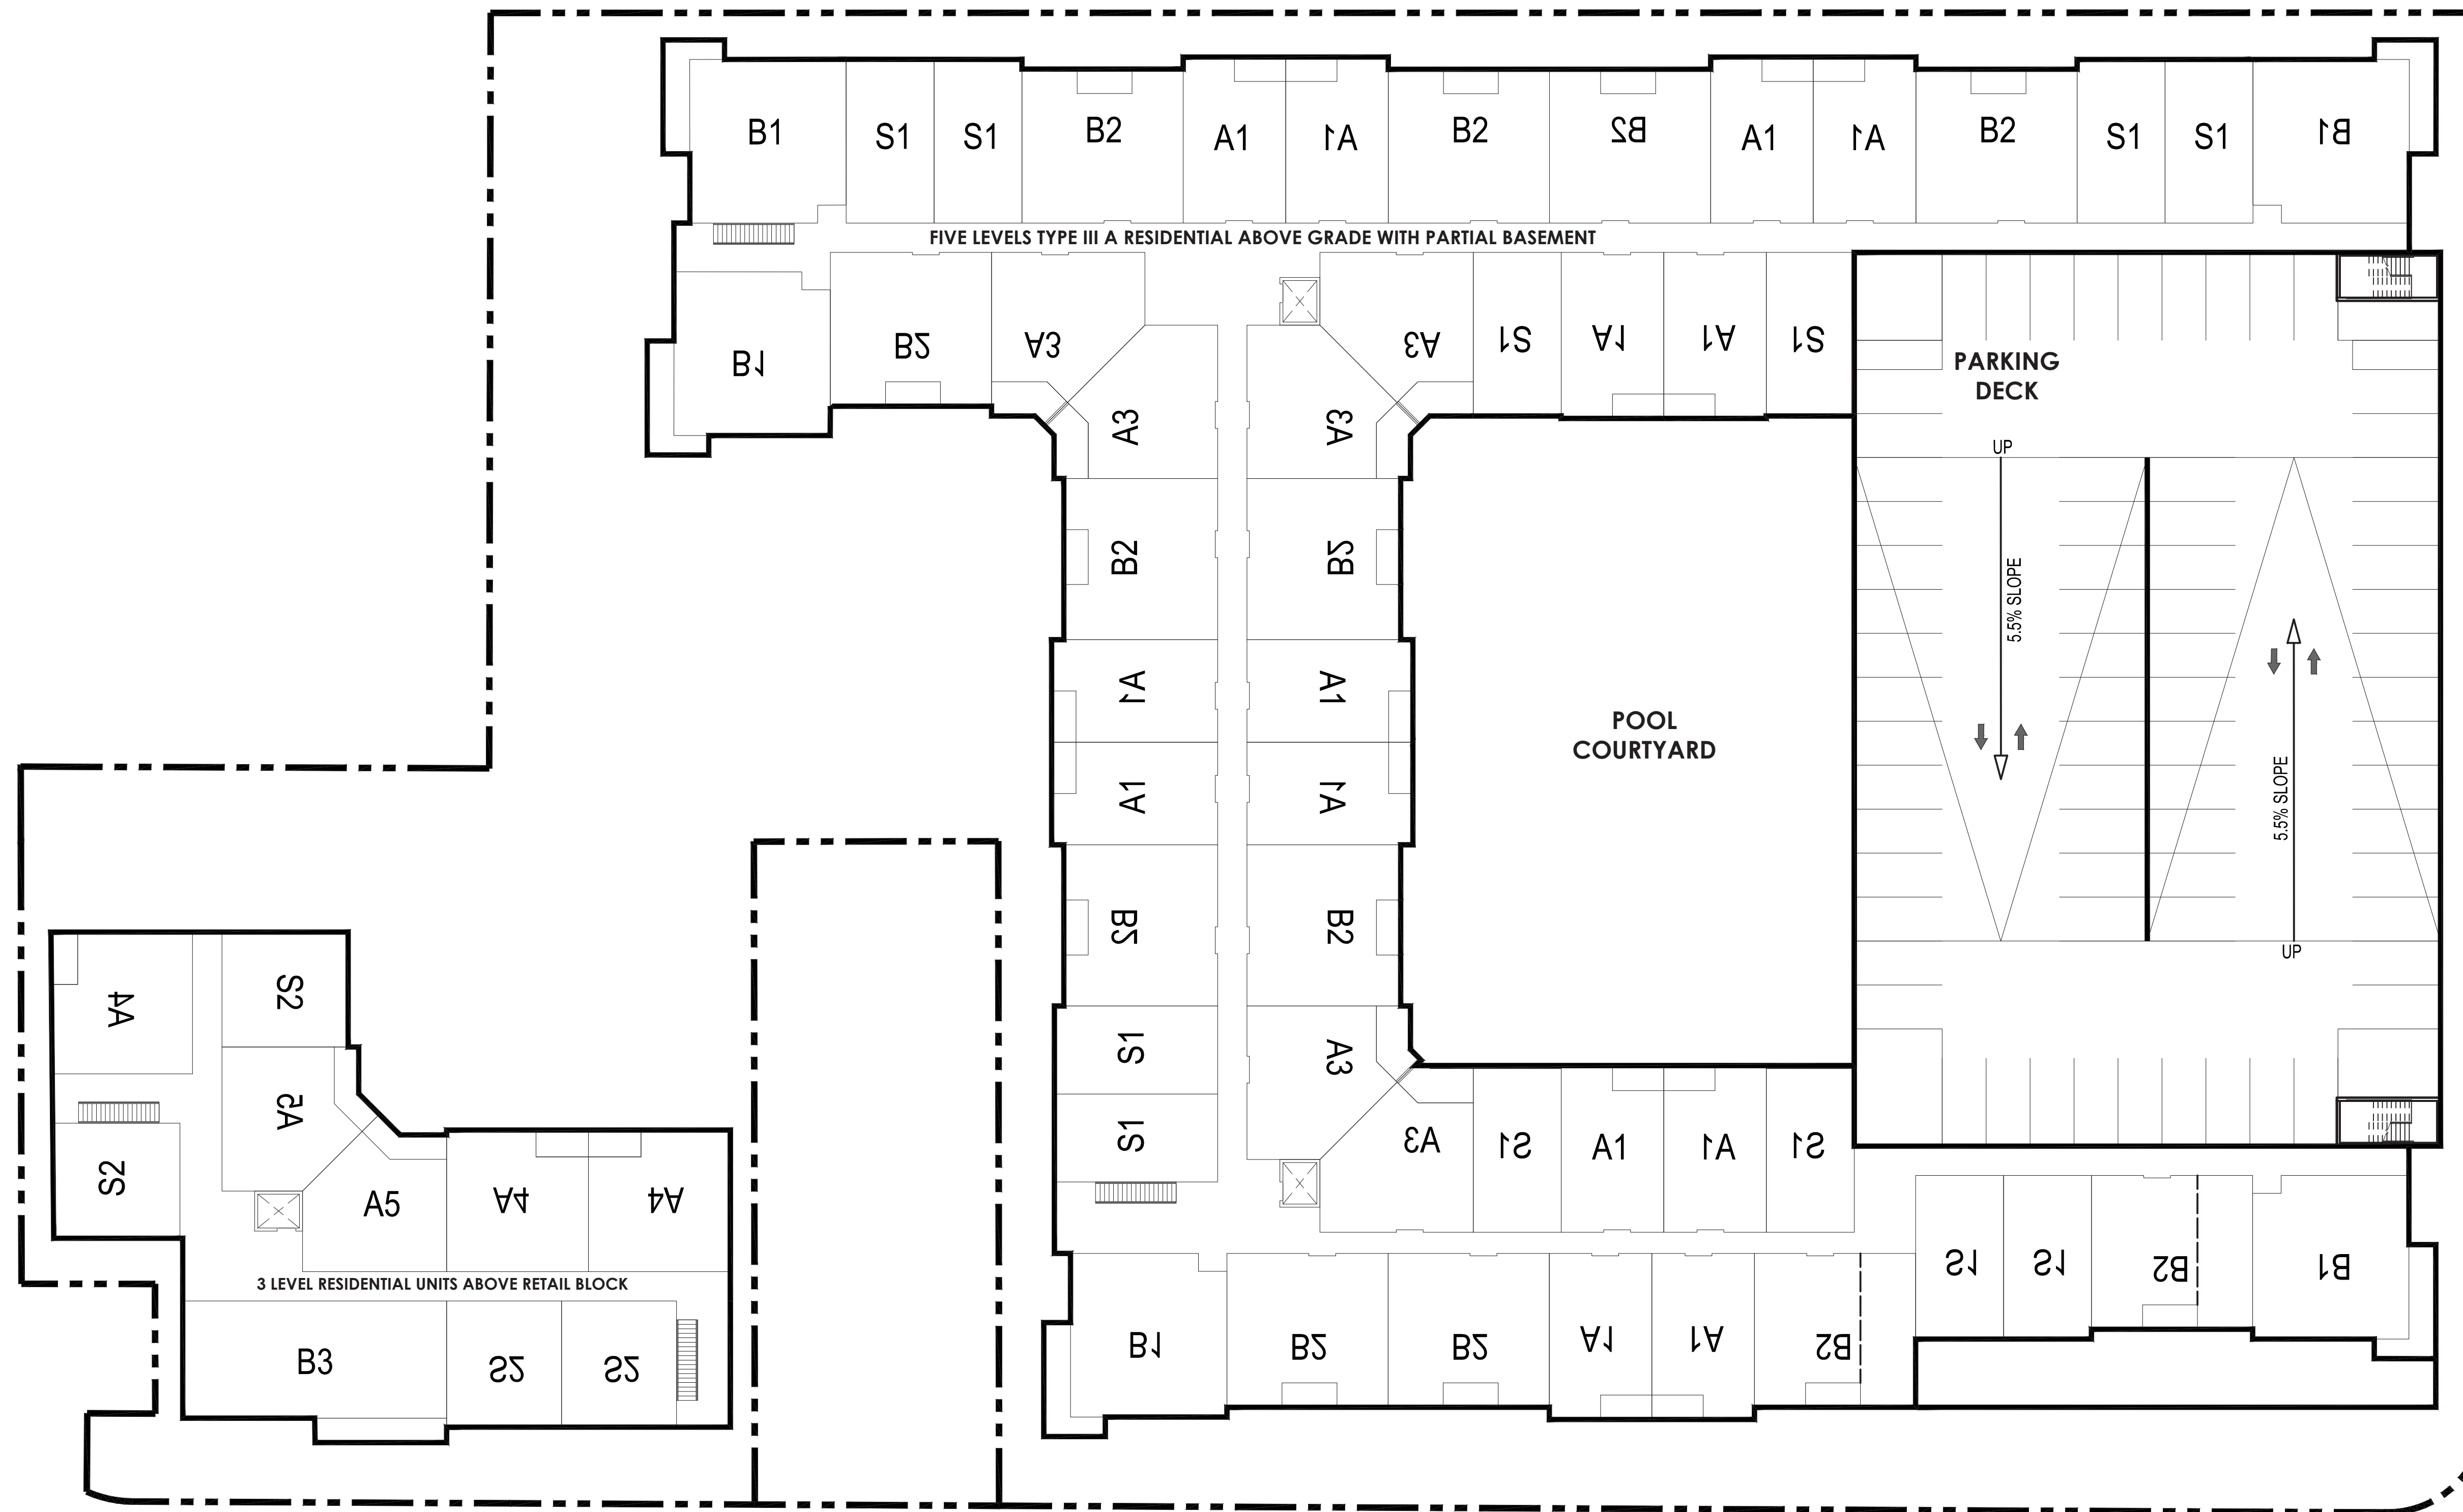

TYP. LEVEL PLAN

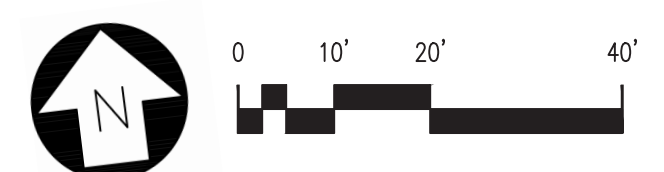







3D VIEWS OF REVIT MODEL

** ABOVE RENDERING IS FOR ILLUSTRATION PURPOSES ONLY

CONSULTANT:

SEAL:

PROJECT NUMBER: PROJECT NUMBER TEST
 1338 UNION AVENUE
 MEMPHIS, TN 38104

UNION AVENUE

CLIENT:
 1331 UNION AVENUE
 SUITE 750-F
 MEMPHIS, TN 38104

△	DRAWING RELEASE	DATE
	SCHEMATIC DESIGN	01/15/2021

TITLE:
ARCHITECTURAL RENDERINGS

SHEET NUMBER:
AR-02



CS-1: STONE VENEER - BEIGE




CS-2: CAST STONE VENEER - BEIGE




BR-1: MODULAR BRICK VENEER - LIGHT BROWN BLEND



BR-2: MODULAR BRICK VENEER - BROWN

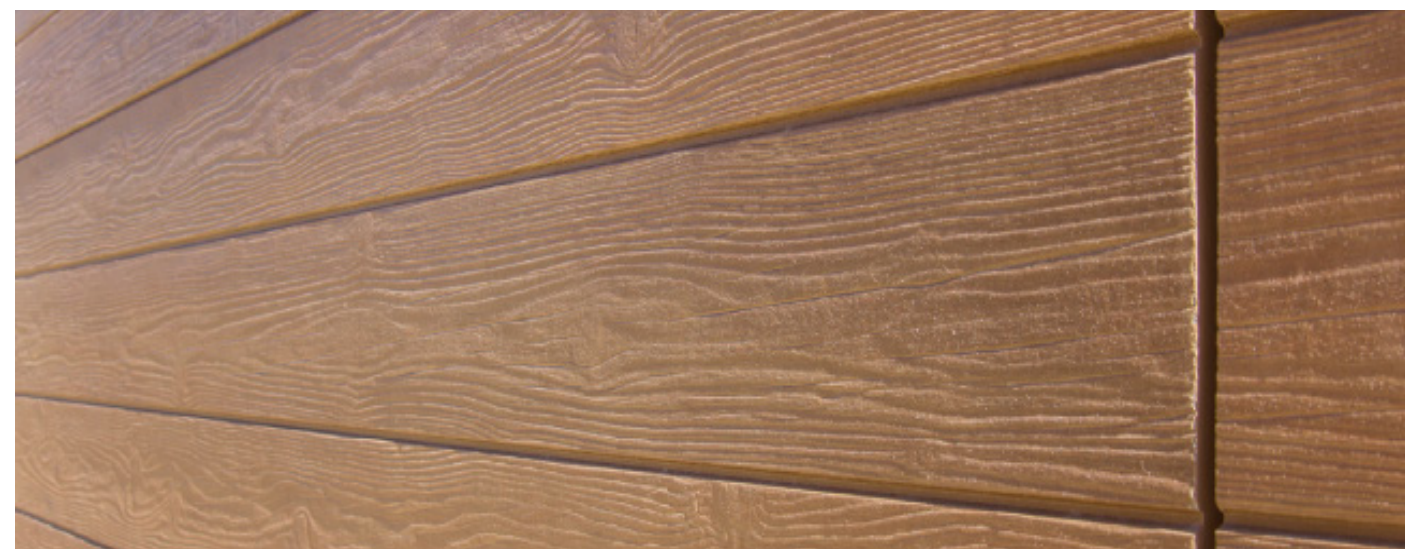

CL-1: WOOD FINISH CEMENTITIOUS PANEL

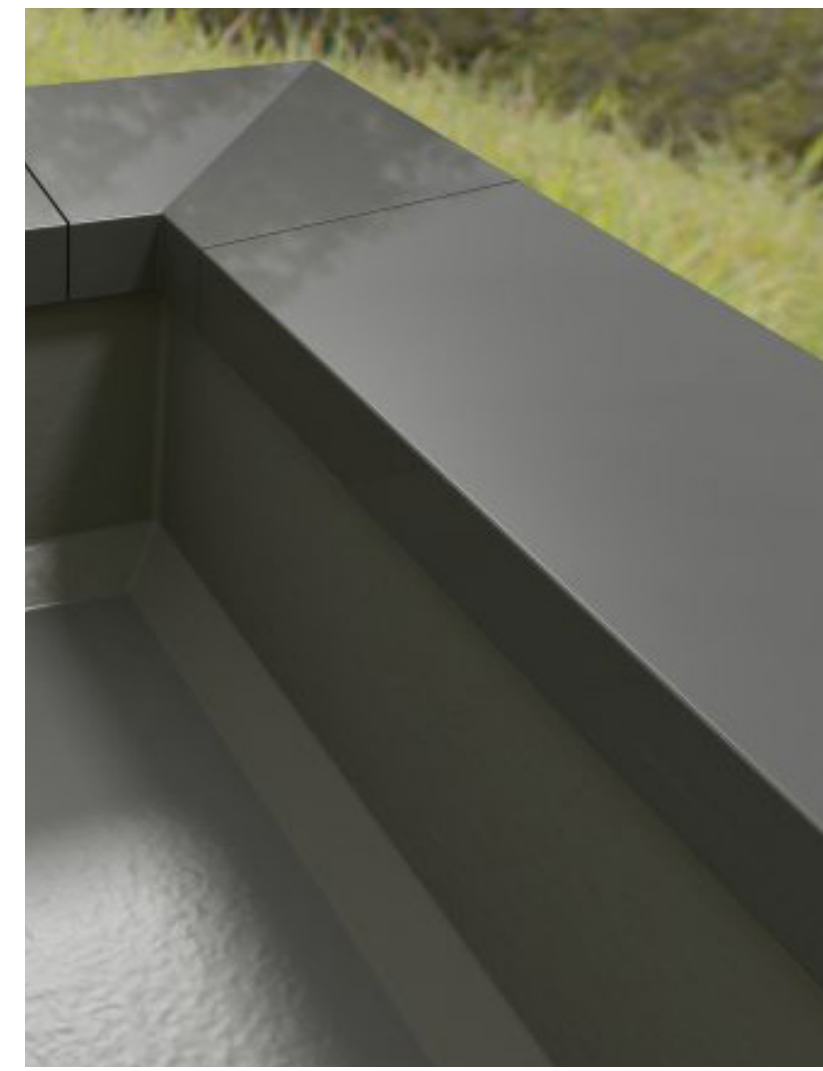


MC-1: METAL COPING - MATTE BLACK




AP-1: ALUMINUM PANEL - MEDIUM GRAY




MP-1: METAL MESH SCREEN PANEL - GRAY

 


CP-1: CEMENTITIOUS PANEL - LIGHT GRAY

 

CP-2: CEMENTITIOUS PANEL - DARK GRAY

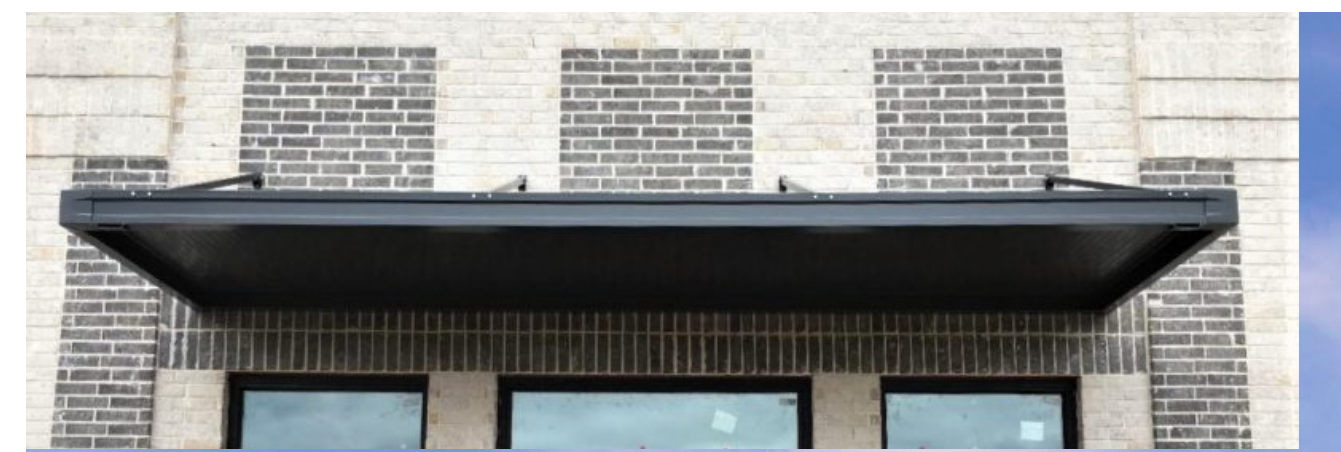

AC-1: ALUMINUM CANOPY - BLACK

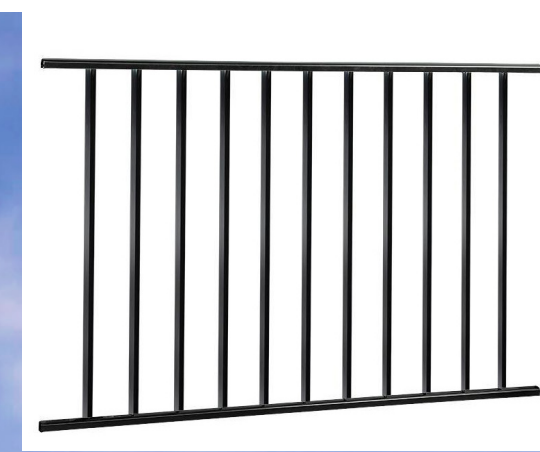

MR-1: 42" STEEL PICKET RAILING - BLACK



RENDERING VIEW 1



UNION AVE
MEMPHIS, TN
MATERIAL BOARD • 02-24-2021
KRN2019-01



© COPYRIGHT 2021 DYNAMIK DESIGN



EAST ELEVATION




SOUTH ELEVATION



UNION AVE
 MEMPHIS, TN
 ELEVATIONS • 02-24-2021
 KRN2019-01



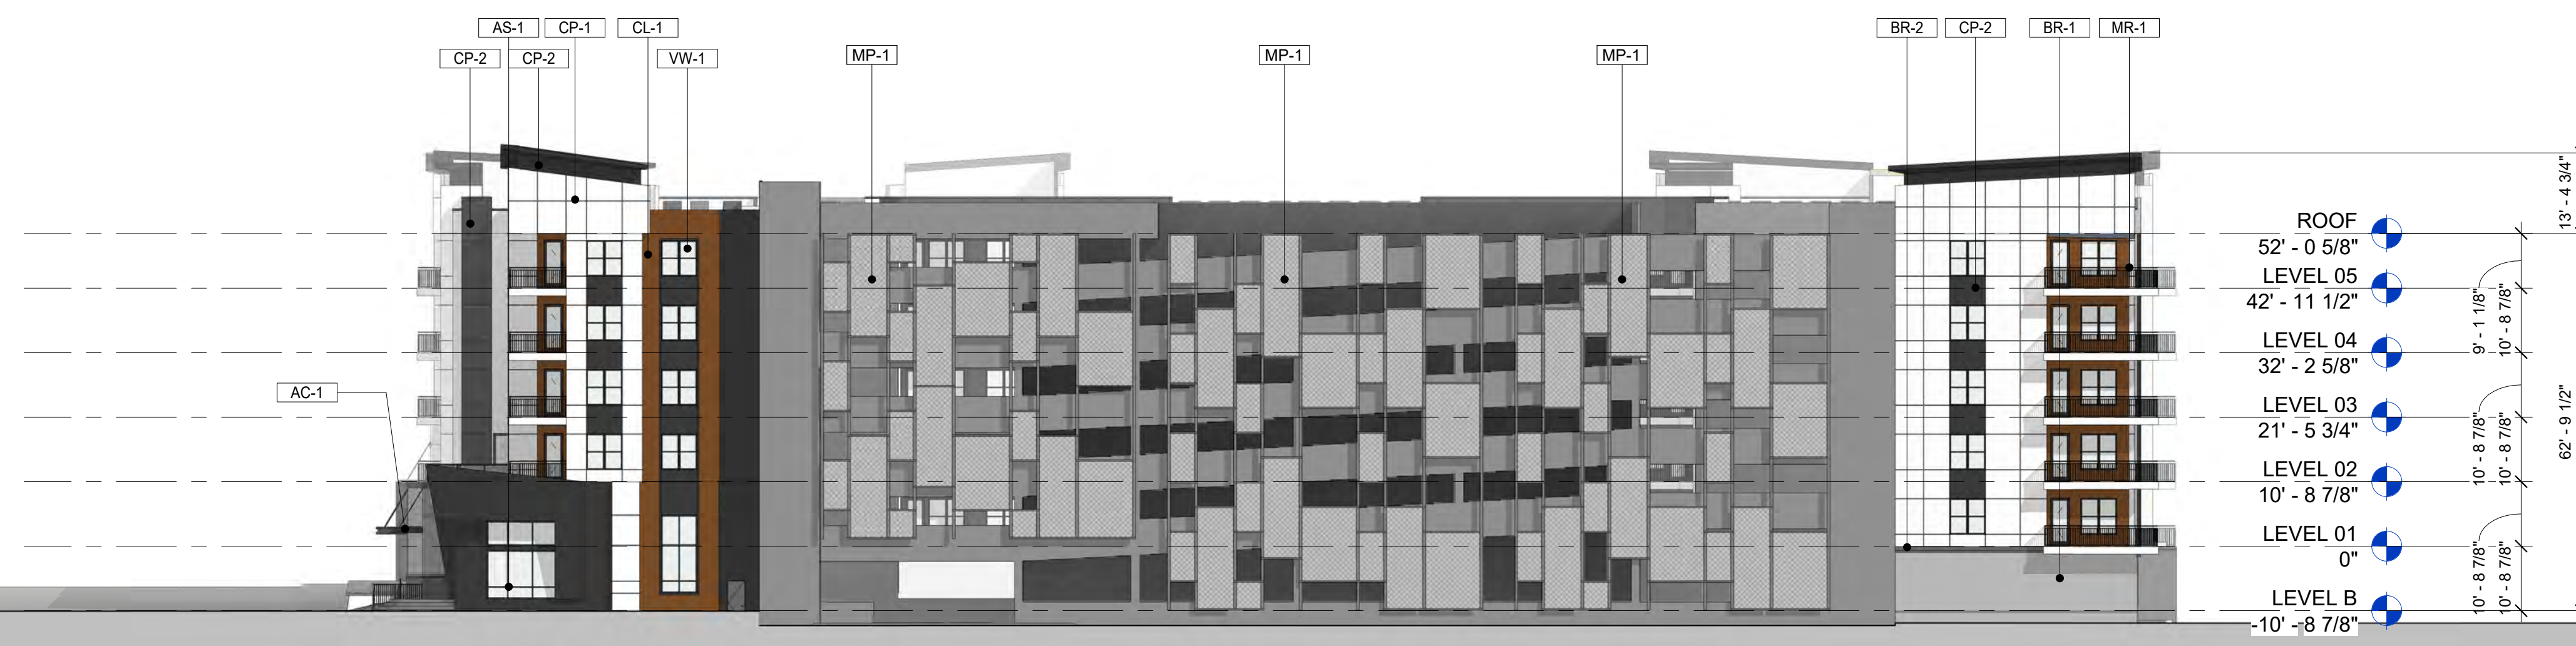

4 EAST ELEVATION
SCALE: 1" = 20'-0"



3 WEST ELEVATION
SCALE: 1" = 20'-0"




2 NORTH ELEVATION
SCALE: 1" = 20'-0"



1 SOUTH ELEVATION
SCALE: 1" = 20'-0"

TAG	DESCRIPTION	COLOR	MANUFACTURER
AC-1	ALUMINUM CANOPY	PREFINISHED-BLACK	TBD
AS-1	ALUMINUM STOREFRONT	BLACK	TBD
BR-1	BRICK VENEER	LIGHT GRAY	TBD
BR-2	BRICK VENEER	DARK GRAY	TBD
CL-1	CEMENTITIOUS LAP SIDING	MAPLE	TBD
CP-1	CEMENTITIOUS PANEL	WHITE	TBD
CP-2	CEMENTITIOUS PANEL	BLACK	TBD
CS-1	CAST STONE	GRAY	TBD
CS-2	CAST STONE	DARK GRAY	TBD
MC-1	METAL COPING	PREFINISHED-BLACK	TBD
MR-1	42" STEEL PICKET RAILING	BLACK	TBD
MP-1	METAL MESH SCREEN PANEL	LIGHT GRAY	TBD
VW-1	VINYL WINDOW	BLACK	TBD

KEY PLAN

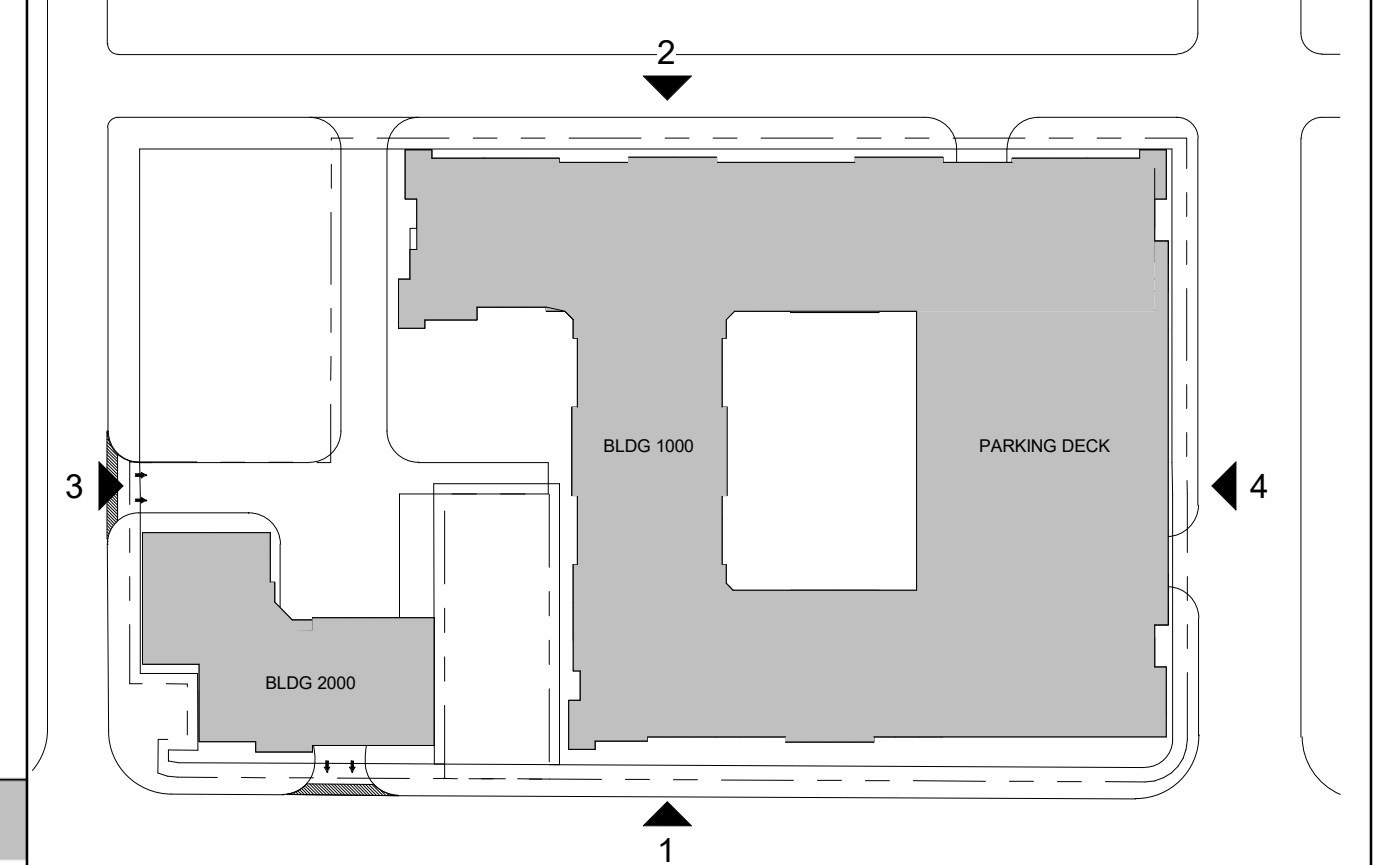

CONSULTANT:

SEAL:

PROJECT NUMBER: PROJECT NUMBER TEST
1338 UNION AVENUE
MEMPHIS, TN 38104

UNION AVENUE
CLIENT:
1331 UNION AVENUE
SUITE 750-F
MEMPHIS, TN 38104

△	DRAWING RELEASE	DATE
	SCHEMATIC DESIGN	01/15/2021

TITLE:
BUILDING ELEVATIONS

SHEET NUMBER:
A4-01

CONSULTANT:

SEAL:

1338 UNION AVENUE
 MEMPHIS, TN 38104

1331 UNION AVENUE
 SUITE 750-F
 MEMPHIS, TN 38104

PROJECT NUMBER: PROJECT NUMBER TEST

UNION AVENUE

CLIENT:

△	DRAWING RELEASE	DATE
	SCHEMATIC DESIGN	01/15/2021

TITLE:


BUILDING ELEVATIONS

SHEET NUMBER:

A4-02

TAG	DESCRIPTION	COLOR	MANUFACTURER
AC-1	ALUMINUM CANOPY	PREFINISHED-BLACK	TBD
AS-1	ALUMINUM STOREFRONT	BLACK	TBD
BR-1	BRICK VENEER	LIGHT GRAY	TBD
	BRICK MORTAR	FROSTY	TBD
	BRICK MORTAR	DARK GRAY	TBD
BR-2	BRICK VENEER	DARK GRAY	TBD
	BRICK MORTAR	FROSTY	TBD
CL-1	CEMENTITIOUS LAP SIDING	MAPLE	TBD
CP-1	CEMENTITIOUS PANEL	WHITE	TBD
CP-2	CEMENTITIOUS PANEL	BLACK	TBD
CS-1	CAST STONE	GRAY	TBD
CS-2	CAST STONE	DARK GRAY	TBD
MC-1	METAL COPING	PREFINISHED-BLACK	TBD
MR-1	42" STEEL PICKET RAILING	BLACK	TBD
MP-1	METAL MESH SCREEN PANEL	LIGHT GRAY	TBD
VW-1	VINYL WINDOW	BLACK	TBD

KEY PLAN

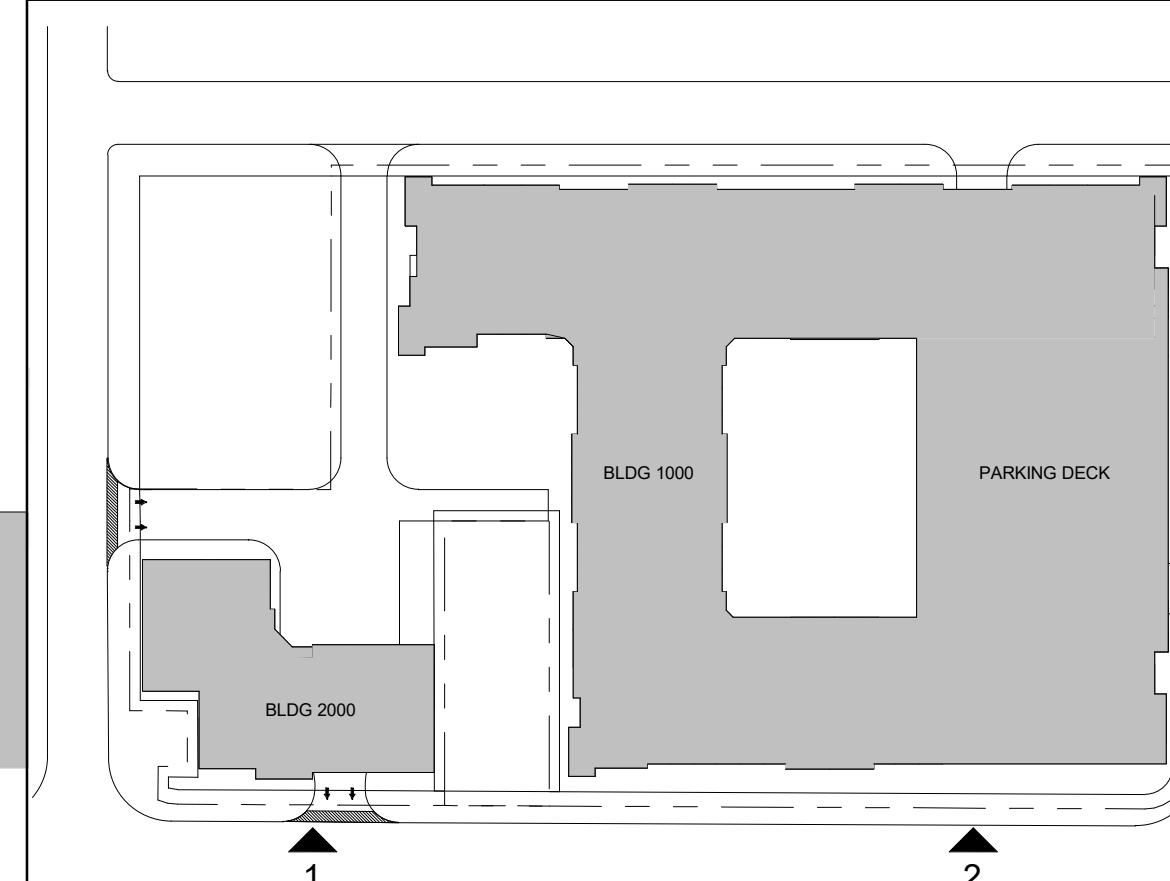

2 SOUTH ELEVATION - PART B
 SCALE: 3/32" = 1'-0"



1 SOUTH ELEVATION - PART A
 SCALE: 3/32" = 1'-0"






2 NORTH ELEVATION - PART B
SCALE: 3/32" = 1'-0"



1 NORTH ELEVATION - PART A
SCALE: 3/32" = 1'-0"

LEGEND			
TAG	DESCRIPTION	COLOR	MANUFACTURER
AC-1	ALUMINUM CANOPY	PREFINISHED-BLACK	TBD
AS-1	ALUMINUM STOREFRONT	BLACK	TBD
BR-1	BRICK VENEER	LIGHT GRAY	TBD
	BRICK MORTAR	FROSTY	TBD
	BRICK VENEER	DARK GRAY	TBD
BR-2	BRICK MORTAR	FROSTY	TBD
	BRICK VENEER	DARK GRAY	TBD
CL-1	CEMENTITIOUS LAP SIDING	MAPLE	TBD
CP-1	CEMENTITIOUS PANEL	WHITE	TBD
CP-2	CEMENTITIOUS PANEL	BLACK	TBD
CS-1	CAST STONE	GRAY	TBD
CS-2	CAST STONE	DARK GRAY	TBD
MC-1	METAL COPING	PREFINISHED-BLACK	TBD
MR-1	42" STEEL PICKET RAILING	BLACK	TBD
MP-1	METAL MESH SCREEN PANEL	LIGHT GRAY	TBD
VW-1	VINYL WINDOW	BLACK	TBD

KEY PLAN

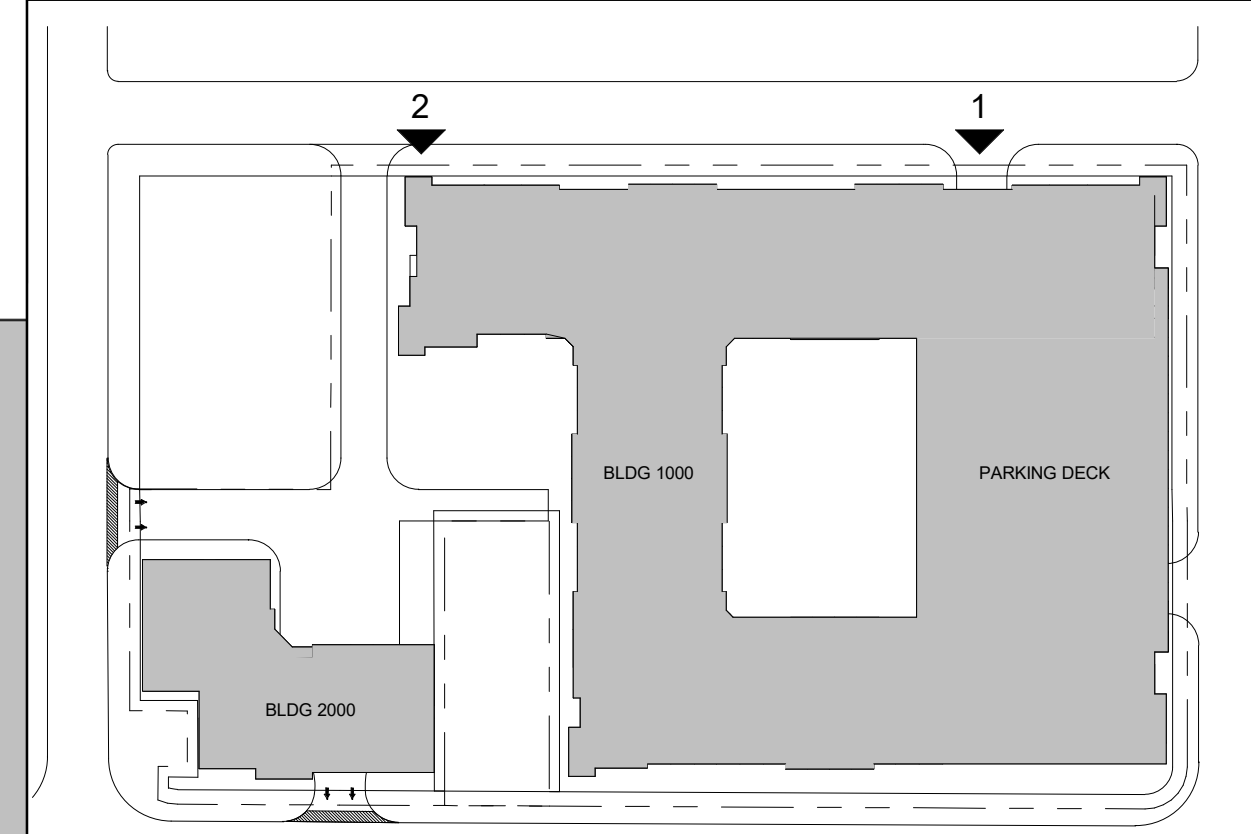

DYNAMIK DESIGN

5801 PEACHTREE DUNWOODY RD.
BUILDING C, SUITE 250
ATLANTA, GA 30328
TELEPHONE: 678-506-8830
DYNAMIKDESIGN.COM

CONSULTANT:

SEAL:

1338 UNION AVENUE
MEMPHIS, TN 38104

PROJECT NUMBER: PROJECT NUMBER TEST

UNION AVENUE

1331 UNION AVENUE
SUITE 750-F
MEMPHIS, TN 38104

CLIENT:


△	DRAWING RELEASE	DATE
	SCHEMATIC DESIGN	01/15/2021

TITLE:

BUILDING ELEVATIONS

SHEET NUMBER:

A4-03

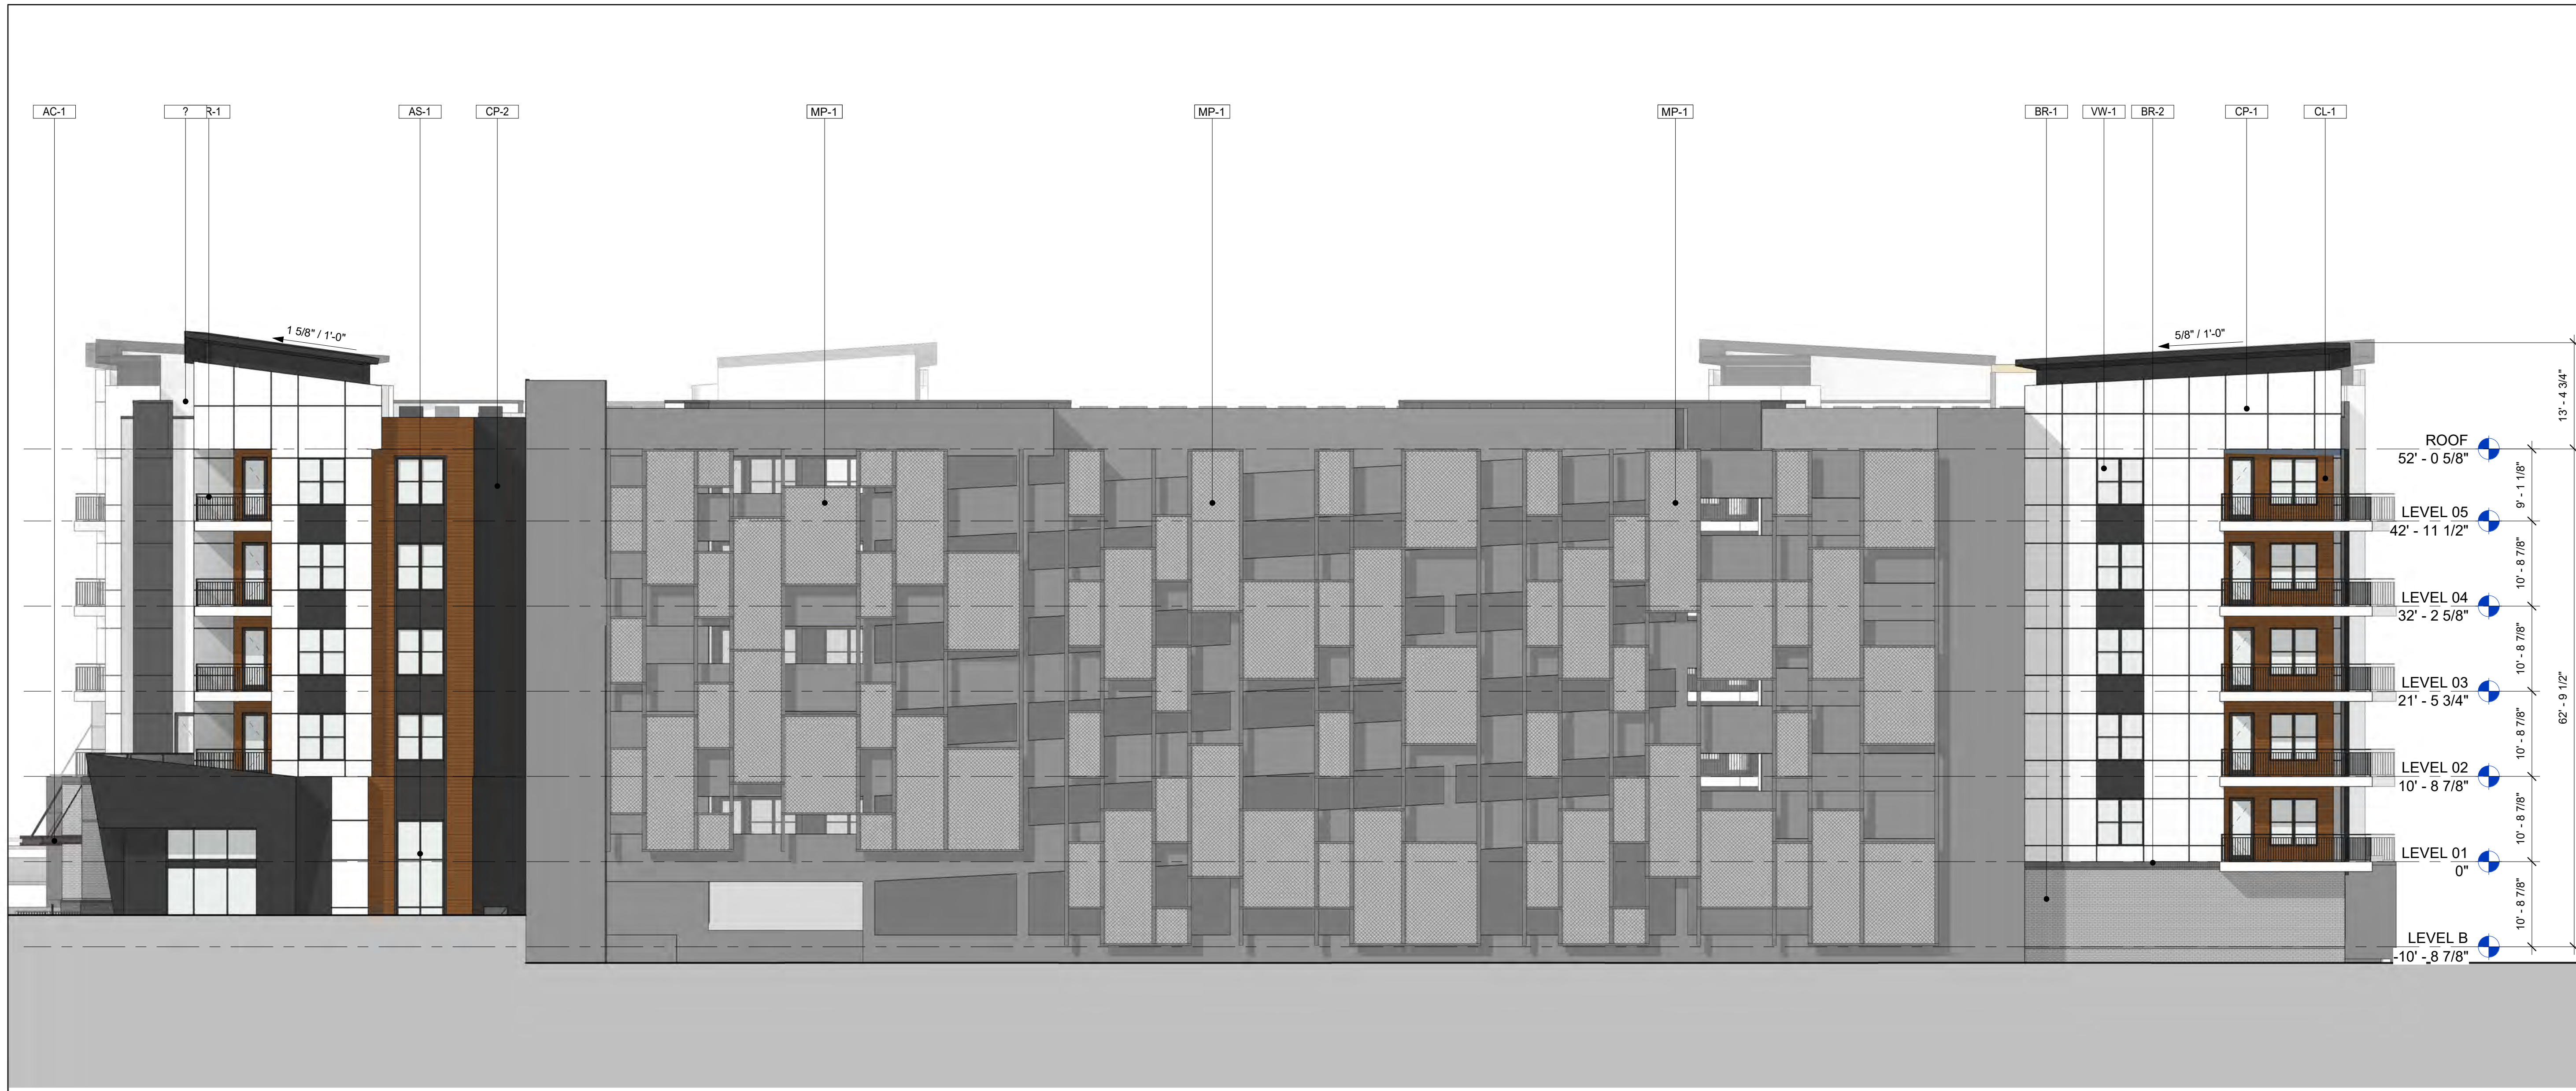


2 EAST ELEVATION
SCALE: 3/32" = 1'-0"



1 WEST ELEVATION
SCALE: 3/32" = 1'-0"

TAG	DESCRIPTION	COLOR	MANUFACTURER
AC-1	ALUMINUM CANOPY	PREFINISHED-BLACK	TBD
AS-1	ALUMINUM STOREFRONT	BLACK	TBD
BR-1	BRICK VENEER	LIGHT GRAY	TBD
BR-2	BRICK MORTAR	FROSTY	TBD
BR-2	BRICK VENEER	DARK GRAY	TBD
BR-2	BRICK MORTAR	FROSTY	TBD
CL-1	CEMENTITIOUS LAP SIDING	MAPLE	TBD
CP-1	CEMENTITIOUS PANEL	WHITE	TBD
CP-2	CEMENTITIOUS PANEL	BLACK	TBD
CS-1	CAST STONE	GRAY	TBD
CS-2	CAST STONE	DARK GRAY	TBD
MC-1	METAL COPING	PREFINISHED-BLACK	TBD
MR-1	42" STEEL PICKET RAILING	BLACK	TBD
MP-1	METAL MESH SCREEN PANEL	LIGHT GRAY	TBD
VW-1	VINYL WINDOW	BLACK	TBD

KEY PLAN

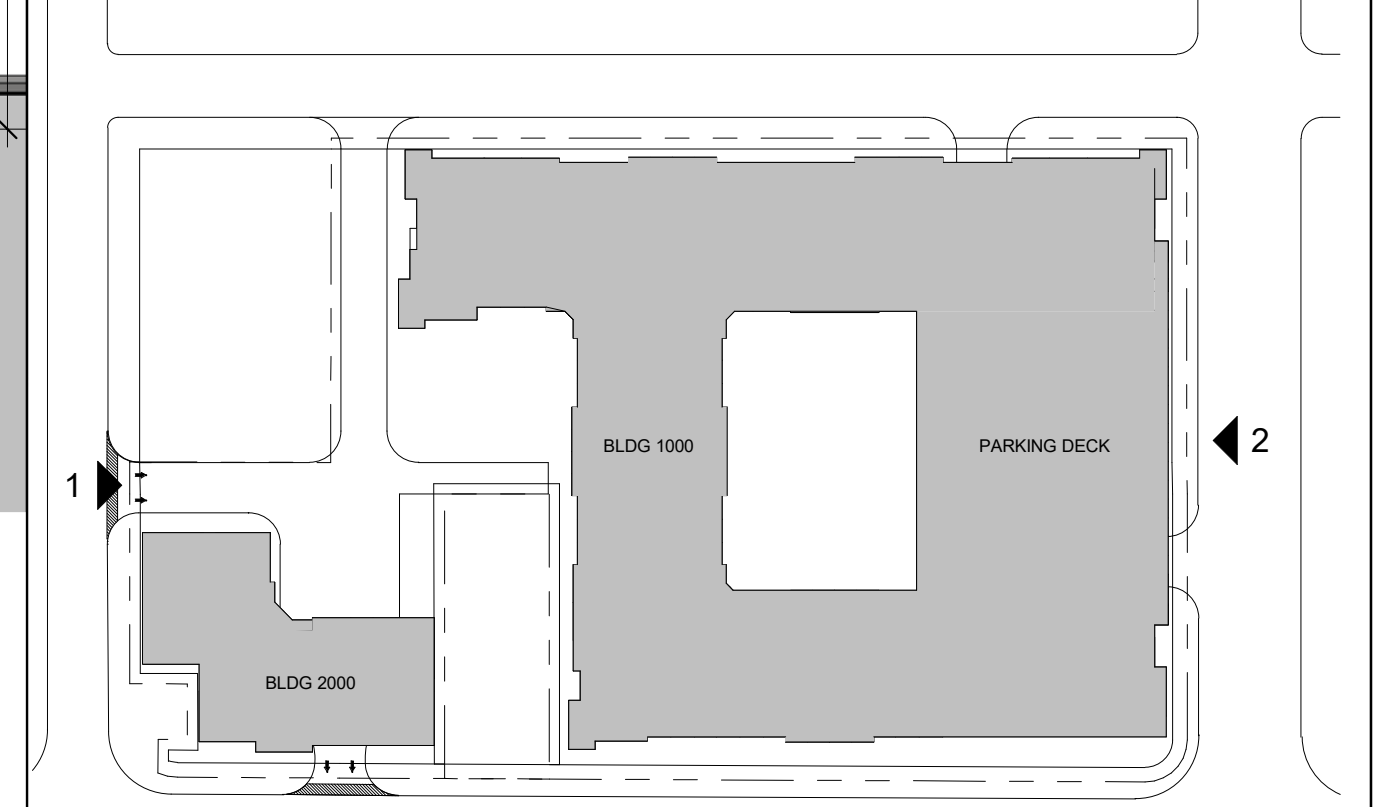

DYNAMIK DESIGN
5801 PEACHTREE DUNWOODY RD.
BUILDING C, SUITE 250
ATLANTA, GA 30328
TELEPHONE: 678-506-8830
DYNAMIKDESIGN.COM

CONSULTANT:

SEAL:

1338 UNION AVENUE
MEMPHIS, TN 38104

PROJECT NUMBER: PROJECT NUMBER TEST

UNION AVENUE

1331 UNION AVENUE
SUITE 750-F
MEMPHIS, TN 38104

CLIENT:

△	DRAWING RELEASE	DATE
	SCHEMATIC DESIGN	01/15/2021

TITLE:

BUILDING ELEVATIONS

SHEET NUMBER:

A4-04

TAG	DESCRIPTION	COLOR	MANUFACTURER
AC-1	ALUMINUM CANOPY	PREFINISHED-BLACK	TBD
AS-1	ALUMINUM STOREFRONT	BLACK	TBD
BR-1	BRICK VENEER	LIGHT GRAY	TBD
	BRICK MORTAR	FROSTY	TBD
	BRICK VENEER	DARK GRAY	TBD
BR-2	BRICK MORTAR	FROSTY	TBD
	BRICK VENEER	DARK GRAY	TBD
CL-1	CEMENTITIOUS LAP SIDING	MAPLE	TBD
CP-1	CEMENTITIOUS PANEL	WHITE	TBD
CP-2	CEMENTITIOUS PANEL	BLACK	TBD
CS-1	CAST STONE	GRAY	TBD
CS-2	CAST STONE	DARK GRAY	TBD
MC-1	METAL COPING	PREFINISHED-BLACK	TBD
MR-1	42" STEEL PICKET RAILING	BLACK	TBD
MP-1	METAL MESH SCREEN PANEL	LIGHT GRAY	TBD
VW-1	VINYL WINDOW	BLACK	TBD




2 BUILDING 1000 - WEST ELEVATION
 SCALE: 3/32" = 1'-0"



3 BUILDING 2000 - EAST ELEVATION
 SCALE: 3/32" = 1'-0"



1 BUILDING 2000 - NORTH ELEVATION
 SCALE: 3/32" = 1'-0"

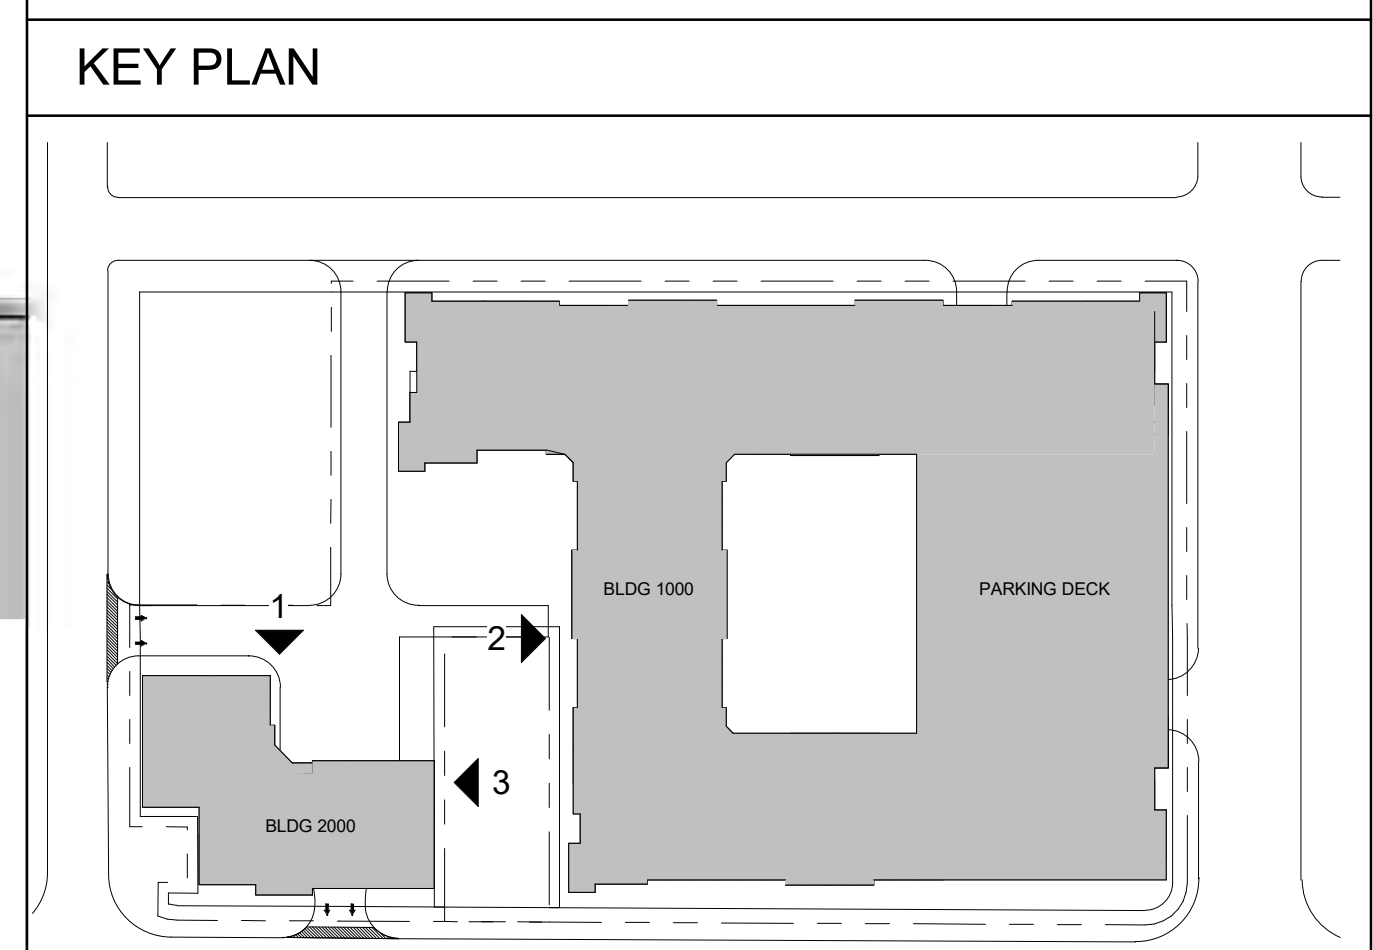

CONSULTANT:

SEAL:

1338 UNION AVENUE
 MEMPHIS, TN 38104

PROJECT NUMBER: PROJECT NUMBER TEST
UNION AVENUE

1331 UNION AVENUE
 SUITE 750-F
 MEMPHIS, TN 38104

CLIENT:

△	DRAWING RELEASE	DATE
	SCHEMATIC DESIGN	01/15/2021

TITLE:
BUILDING ELEVATIONS

SHEET NUMBER:
A4-05

CONSULTANT:

SEAL:

PROJECT NUMBER: PROJECT NUMBER TEST
 1338 UNION AVENUE
 MEMPHIS, TN 38104

UNION AVENUE

CLIENT:
 1331 UNION AVENUE
 SUITE 750-F
 MEMPHIS, TN 38104

△	DRAWING RELEASE	DATE
	SCHEMATIC DESIGN	01/15/2021

TITLE:
BUILDING ELEVATIONS

SHEET NUMBER:
A4-06


LEGEND

TAG	DESCRIPTION	COLOR	MANUFACTURER
AC-1	ALUMINUM CANOPY	PREFINISHED-BLACK	TBD
AS-1	ALUMINUM STOREFRONT	BLACK	TBD
BR-1	BRICK VENEER	LIGHT GRAY	TBD
	BRICK MORTAR	FROSTY	TBD
BR-2	BRICK VENEER	DARK GRAY	TBD
	BRICK MORTAR	FROSTY	TBD
CL-1	CEMENTITIOUS LAP SIDING	MAPLE	TBD
CP-1	CEMENTITIOUS PANEL	WHITE	TBD
CP-2	CEMENTITIOUS PANEL	BLACK	TBD
CS-1	CAST STONE	GRAY	TBD
CS-2	CAST STONE	DARK GRAY	TBD
MC-1	METAL COPING	PREFINISHED-BLACK	TBD
MR-1	42" STEEL PICKET RAILING	BLACK	TBD
MP-1	METAL MESH SCREEN PANEL	LIGHT GRAY	TBD
VW-1	VINYL WINDOW	BLACK	TBD



1 BUILDING 1000 - SOUTH ELEVATION
 SCALE: 3/32" = 1'-0"

KEY PLAN

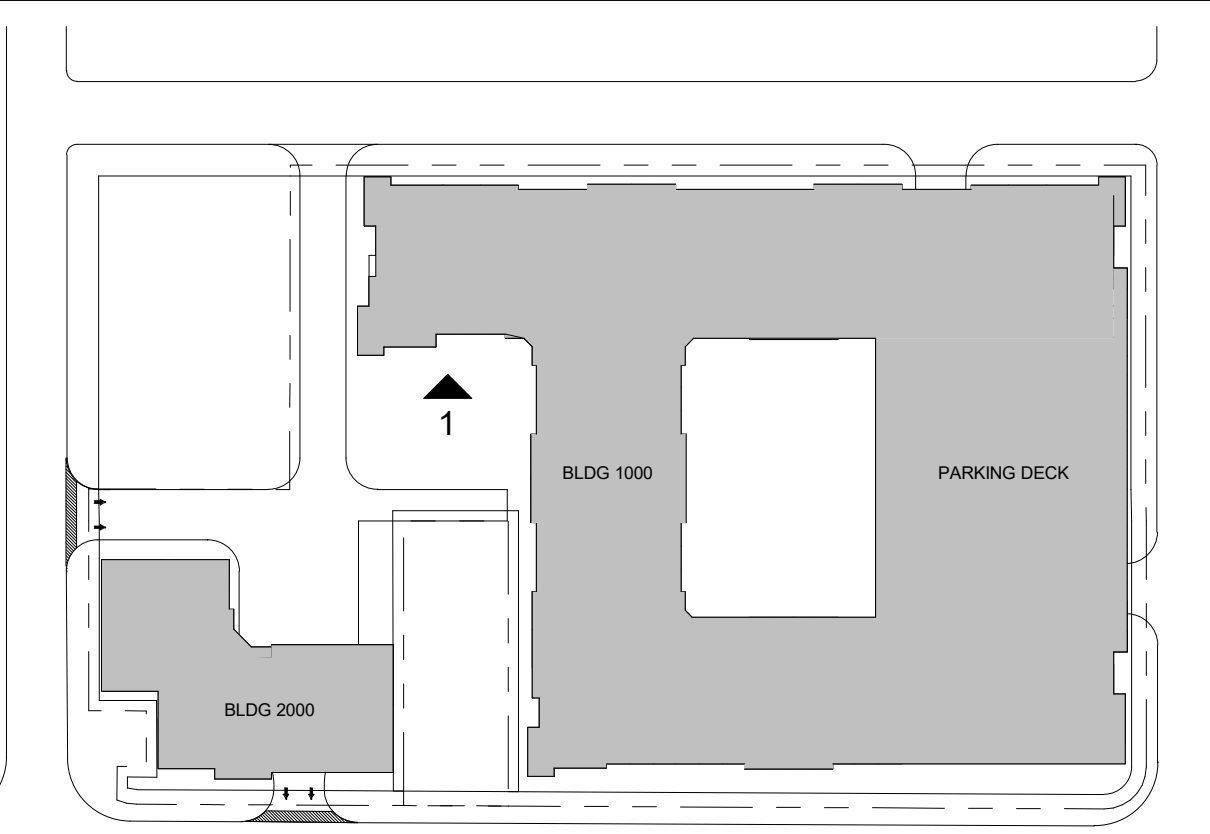



1338 UNION AVENUE MIXED USE

MEMPHIS, TN
RENDERING • 12-14-2020

KRN2019-01



© COPYRIGHT 2020 DYNAMIK DESIGN




1338 UNION AVENUE MIXED USE

MEMPHIS, TN
RENDERING • 12-14-2020

KRN2019-01



© COPYRIGHT 2020 DYNAMIK DESIGN

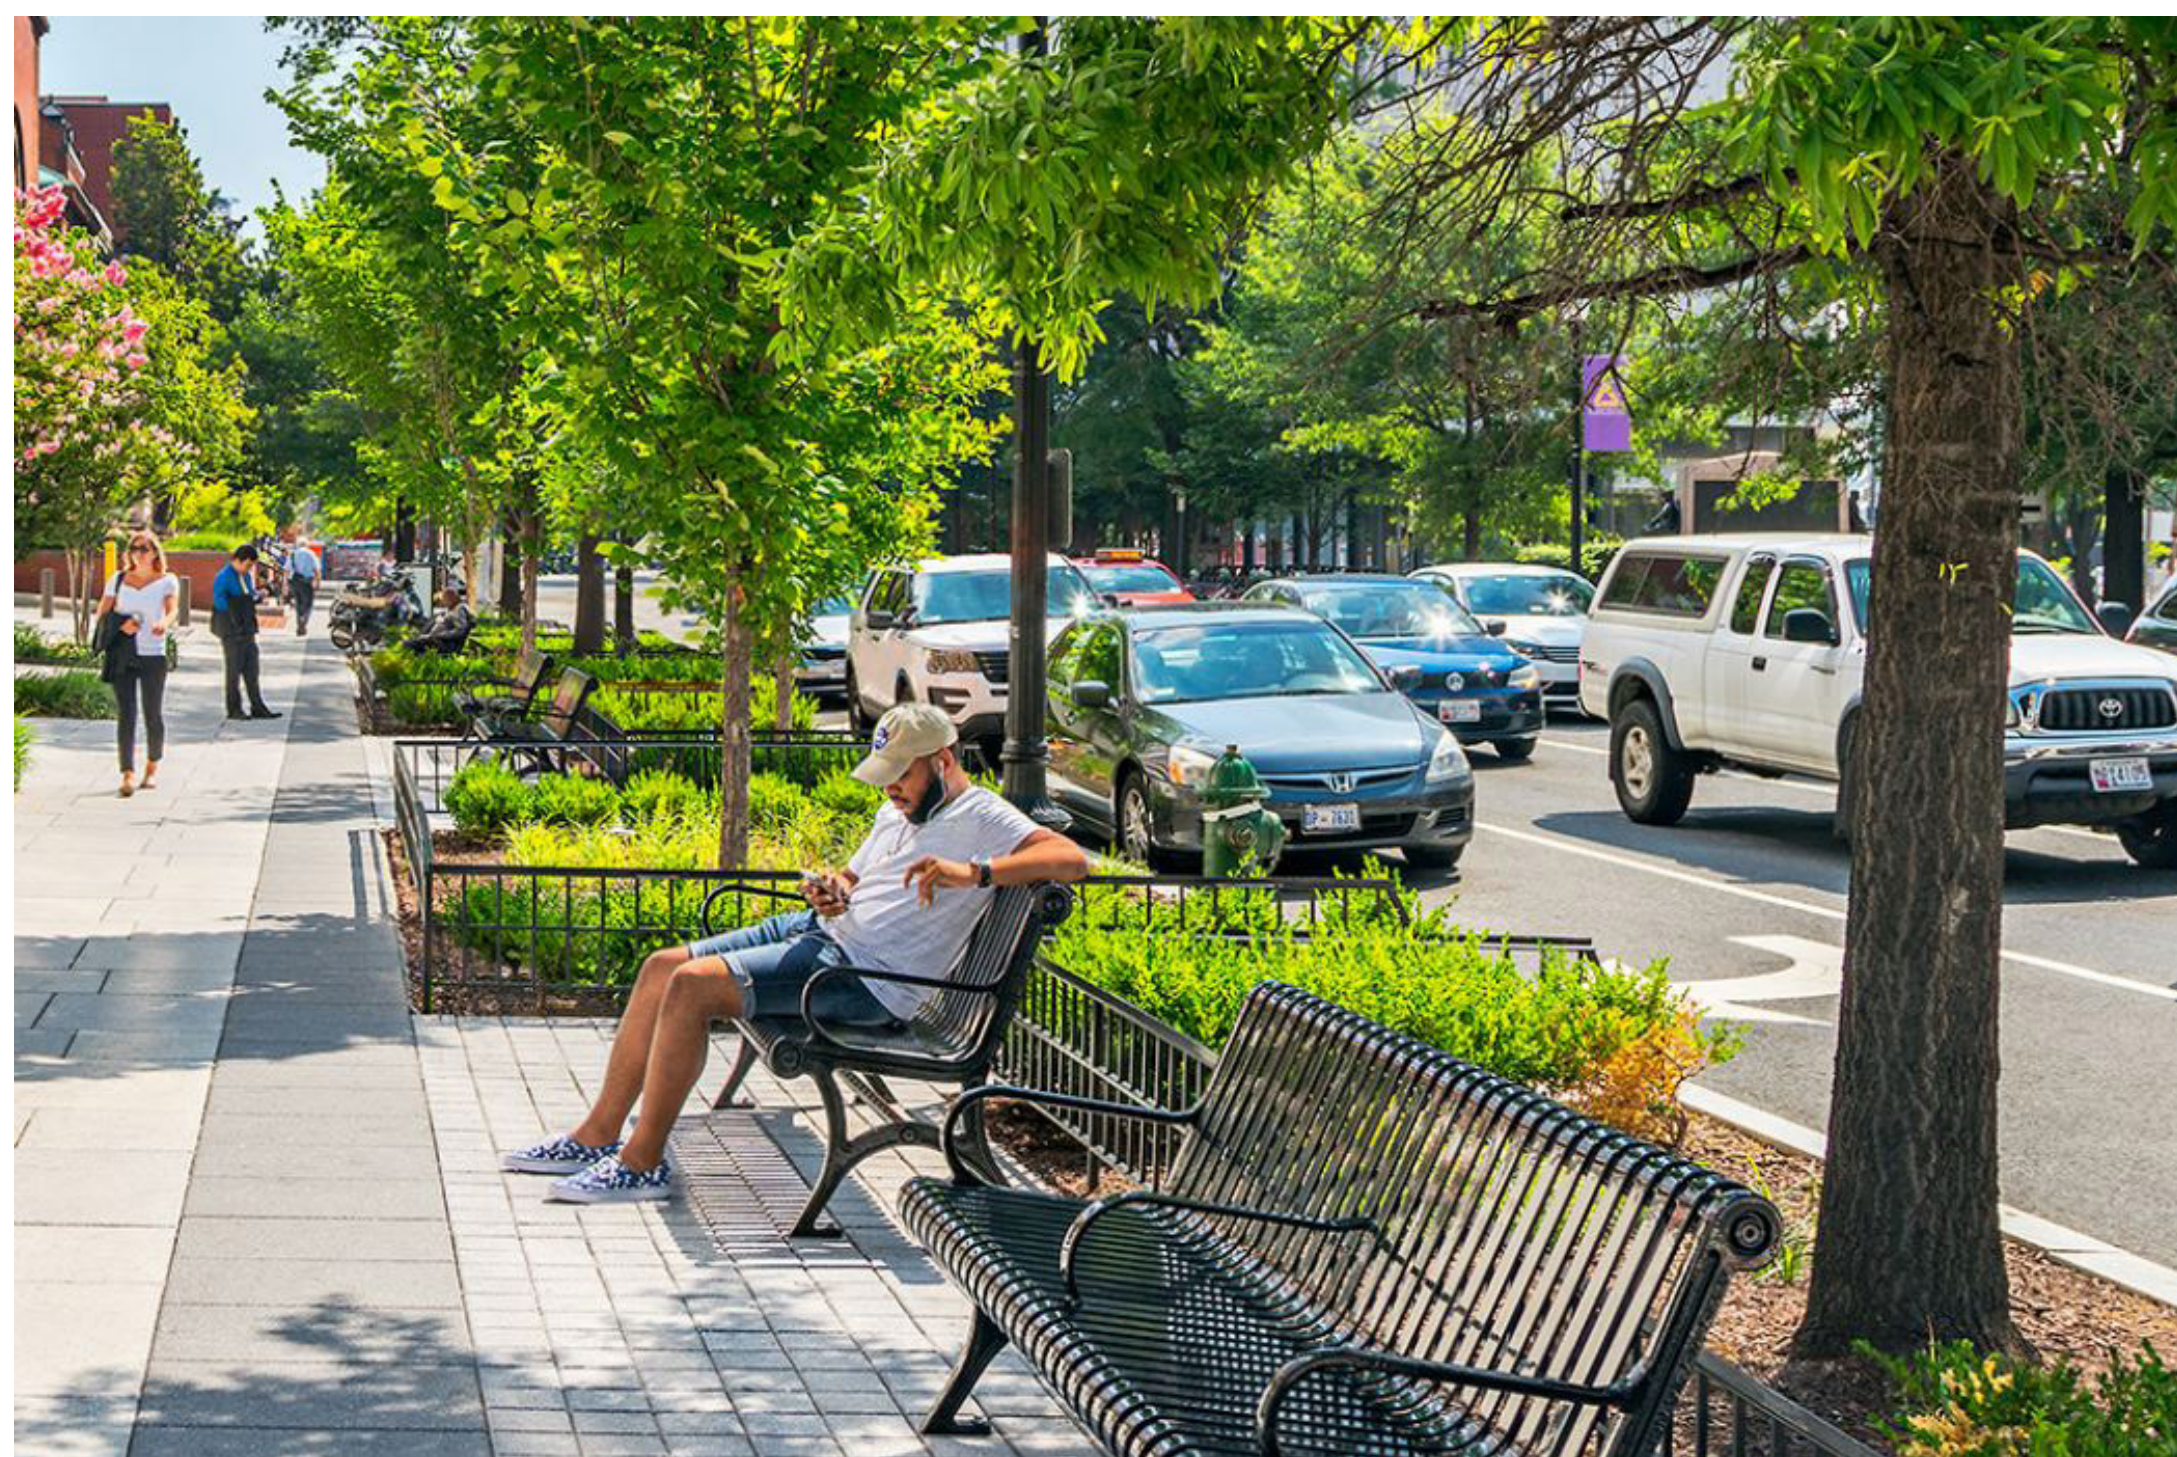

1338 UNION AVENUE MIXED USE

MEMPHIS, TN
VISION IMAGES • 12-14-2020

KRN2019-01



© COPYRIGHT 2020 DYNAMIK DESIGN